

SCHEDULE 'A'


LAND USE PLAN

OF THE OFFICIAL PLAN OF THE TOWNSHIP OF KING PLANNING AREA

AS AMENDED BY AMENDMENT No's 2,3,4,6,9,
10,13,15

- AMENDMENTS**
- No.3 URBAN CENTRE TO COMMERCIAL
 - No.4 COMMERCIAL TO URBAN CENTRE
 - No.6 RURAL TO COMMERCIAL
 - URBAN CENTRE TO COMMERCIAL
 - COMMERCIAL TO URBAN CENTRE
 - RURAL TO INDUSTRIAL
 - RURAL TO GRAVEL PIT
 - No.9 RURAL TO OPEN SPACE
 - No.10 RURAL & OPEN SPACE TO ESTATE RESIDENTIAL
 - RURAL TO OPEN SPACE
 - No.13 RURAL TO COMMERCIAL
 - No.15 RURAL & OPEN SPACE TO ESTATE RESIDENTIAL

Base	Features	Legend	
---	MUNICIPAL BOUNDARY		OPEN SPACE
—○—	PROVINCIAL HIGHWAY		ESTATE RESIDENTIAL
—□—	COUNTY ROAD		HAMLET
—	OTHER ROADS		URBAN CENTRE
~	WATERCOURSE		MAJOR INSTITUTIONAL
—X—	HYDRO ELECTRIC POWER COMMISSION LINE		COMMERCIAL
			INDUSTRIAL
			GRAVEL PIT
			RURAL
			HAMLET TO RURAL

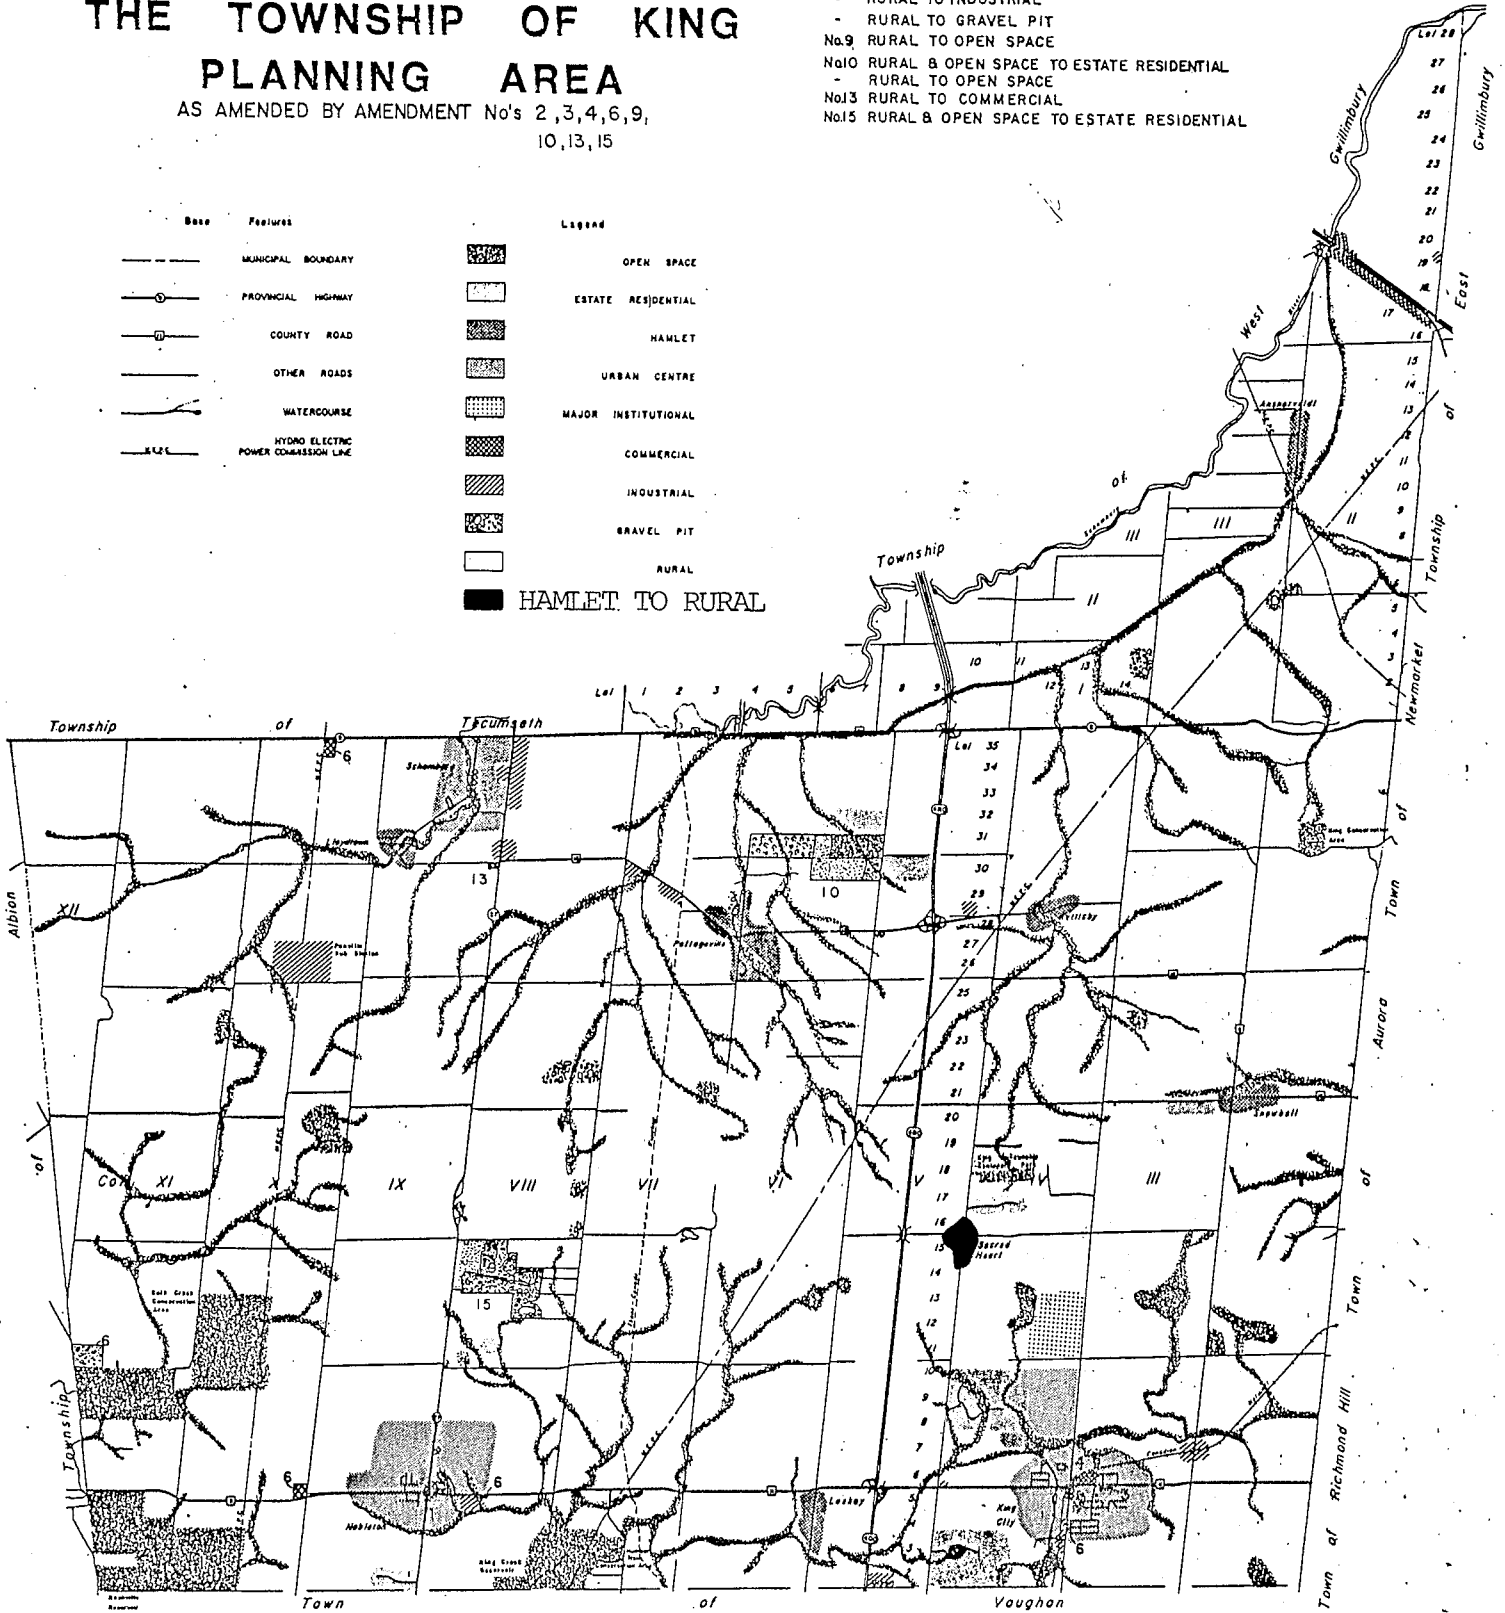











SCALE IN FEET
 0 500 1000 1500 2000
 METERS 0 500 1000 1500 2000
 HON. CHIEF ENGINEER, O.T.A. LTD.



THIS PLAN FORMS PART OF THE
 OFFICIAL PLAN OF THE TOWNSHIP OF
 KING PLANNING AREA AND MUST
 BE READ IN CONNECTION WITH THE
 MAPS THAT

ANSNORVELDT Hamlet Plan TOWNSHIP OF KING


LEGEND

-  HAMLET RESIDENTIAL
-  ESTATE RESIDENTIAL
-  HAMLET COMMERCIAL
-  RESTRICTED INDUSTRIAL
-  INSTITUTIONAL
-  OPEN SPACE
-  HAZARD LANDS
-  RURAL
-  GRAVEL PIT
-  STUDY AREA BOUNDARY

Schedule 'B' Land Use Plan



Scale 1:15000

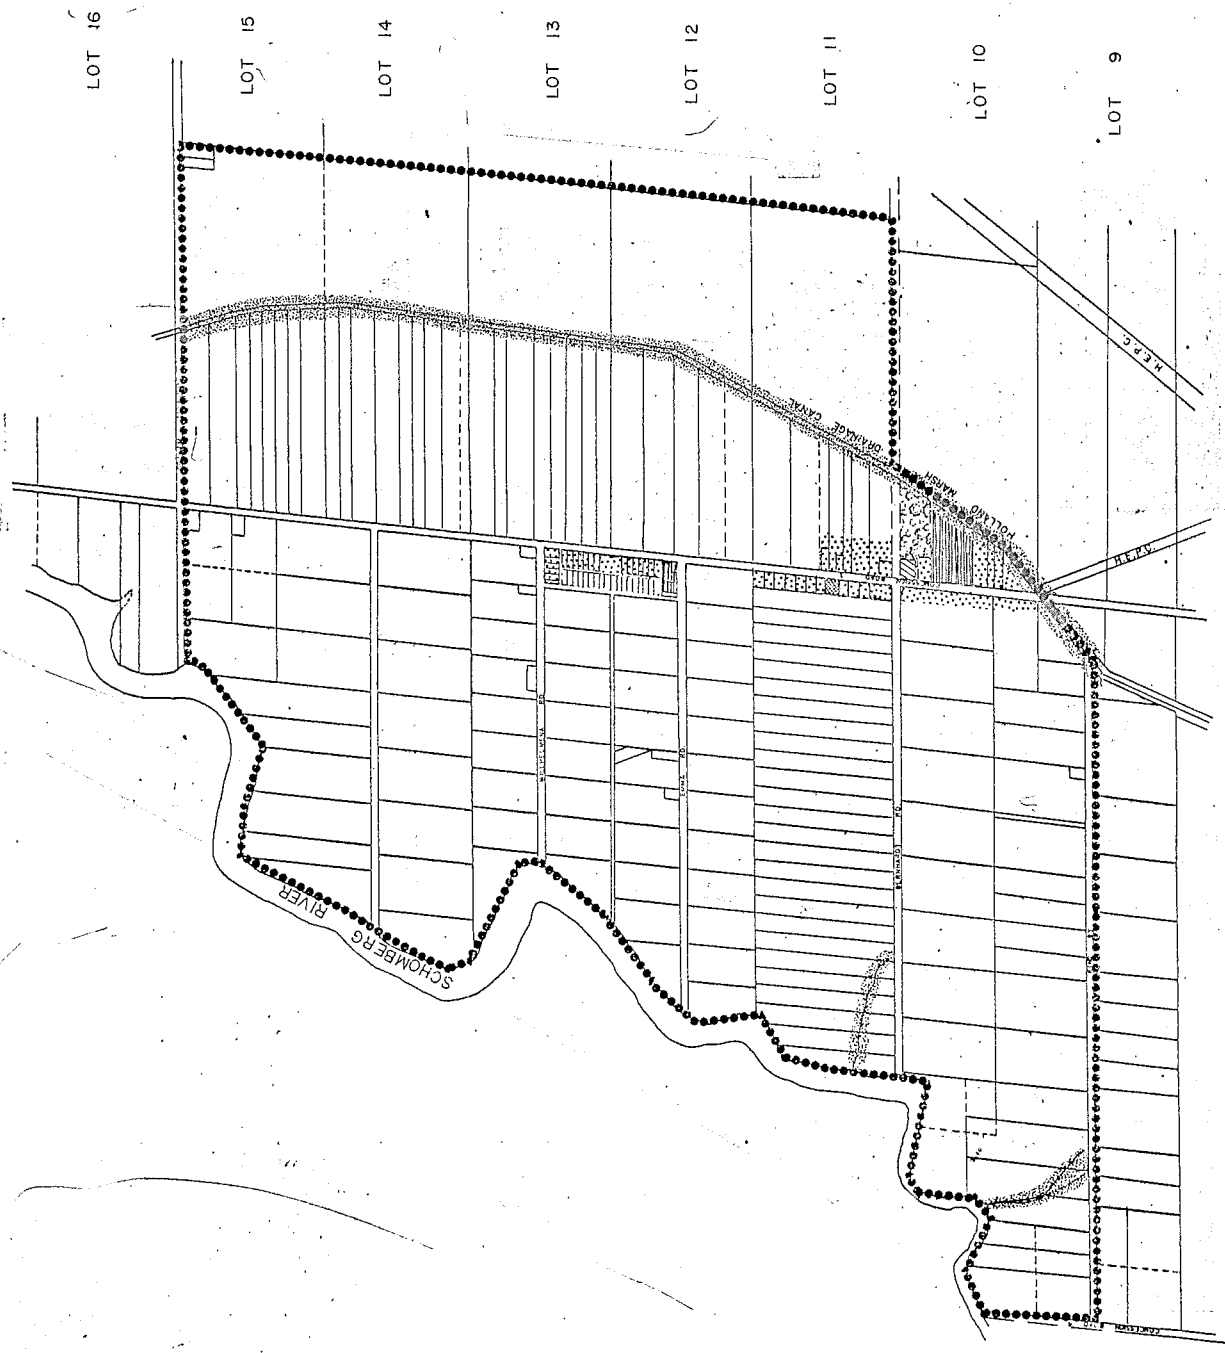

CONCESSION III











PART OF CONCESSION II


KETTLEBY

Hamlet Plan

TOWNSHIP OF KING

LEGEND

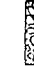-  HAMLET RESIDENTIAL
-  ESTATE RESIDENTIAL
-  HAMLET COMMERCIAL
-  RESTRICTED INDUSTRIAL
-  INSTITUTIONAL
-  OPEN SPACE
-  HAZARD LANDS
-  RURAL
-  GRAVEL PIT
-  STUDY AREA BOUNDARY

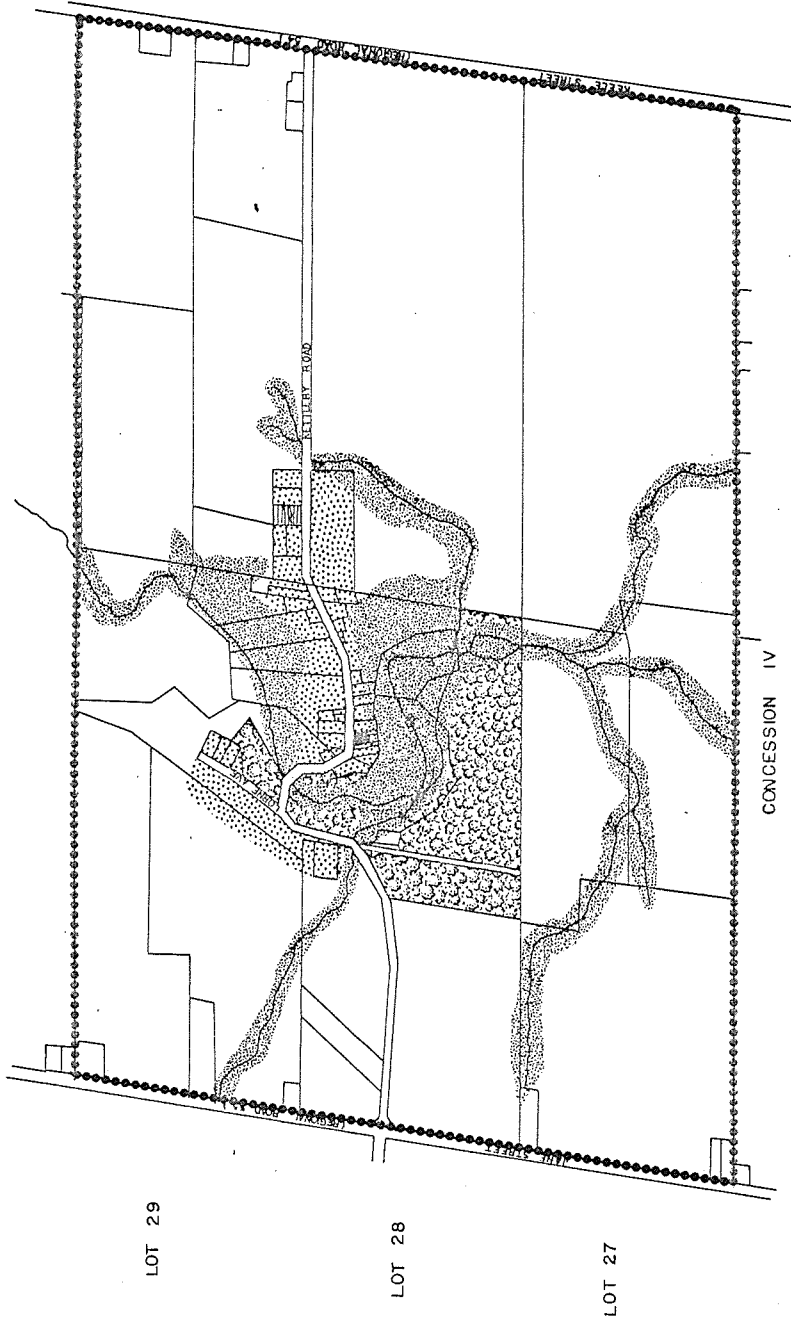

Schedule 'C'

Land Use Plan




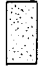








Scale 1:7500

LASKAY

Hamlet Plan

TOWNSHIP OF KING


LEGEND

-  HAMLET RESIDENTIAL
-  ESTATE RESIDENTIAL
-  HAMLET COMMERCIAL
-  RESTRICTED INDUSTRIAL
-  INSTITUTIONAL
-  OPEN SPACE
-  HAZARD LANDS
-  RURAL
-  GRAVEL PIT
-  STUDY AREA BOUNDARY

Schedule 'D' Land Use Plan



Scale 1:7500

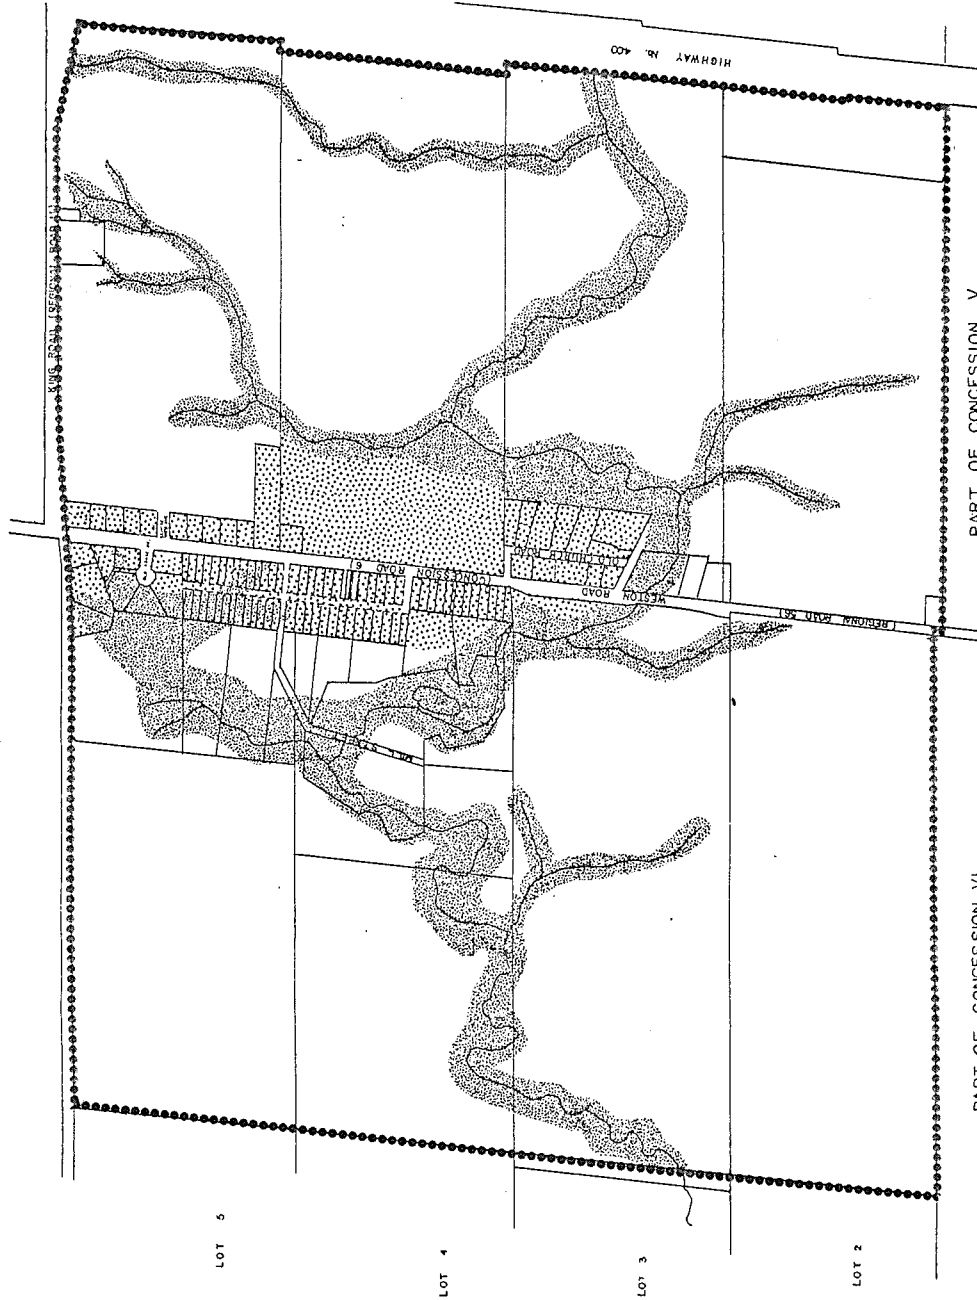

PART OF CONCESSION V











PART OF CONCESSION VI


POTTAGEVILLE

Hamlet Plan

TOWNSHIP OF KING

LEGEND

-  HAMLET RESIDENTIAL
-  ESTATE RESIDENTIAL
-  HAMLET COMMERCIAL
-  RESTRICTED INDUSTRIAL
-  INSTITUTIONAL
-  OPEN SPACE
-  HAZARD LANDS
-  RURAL
-  GRAVEL PIT
-  STUDY AREA BOUNDARY

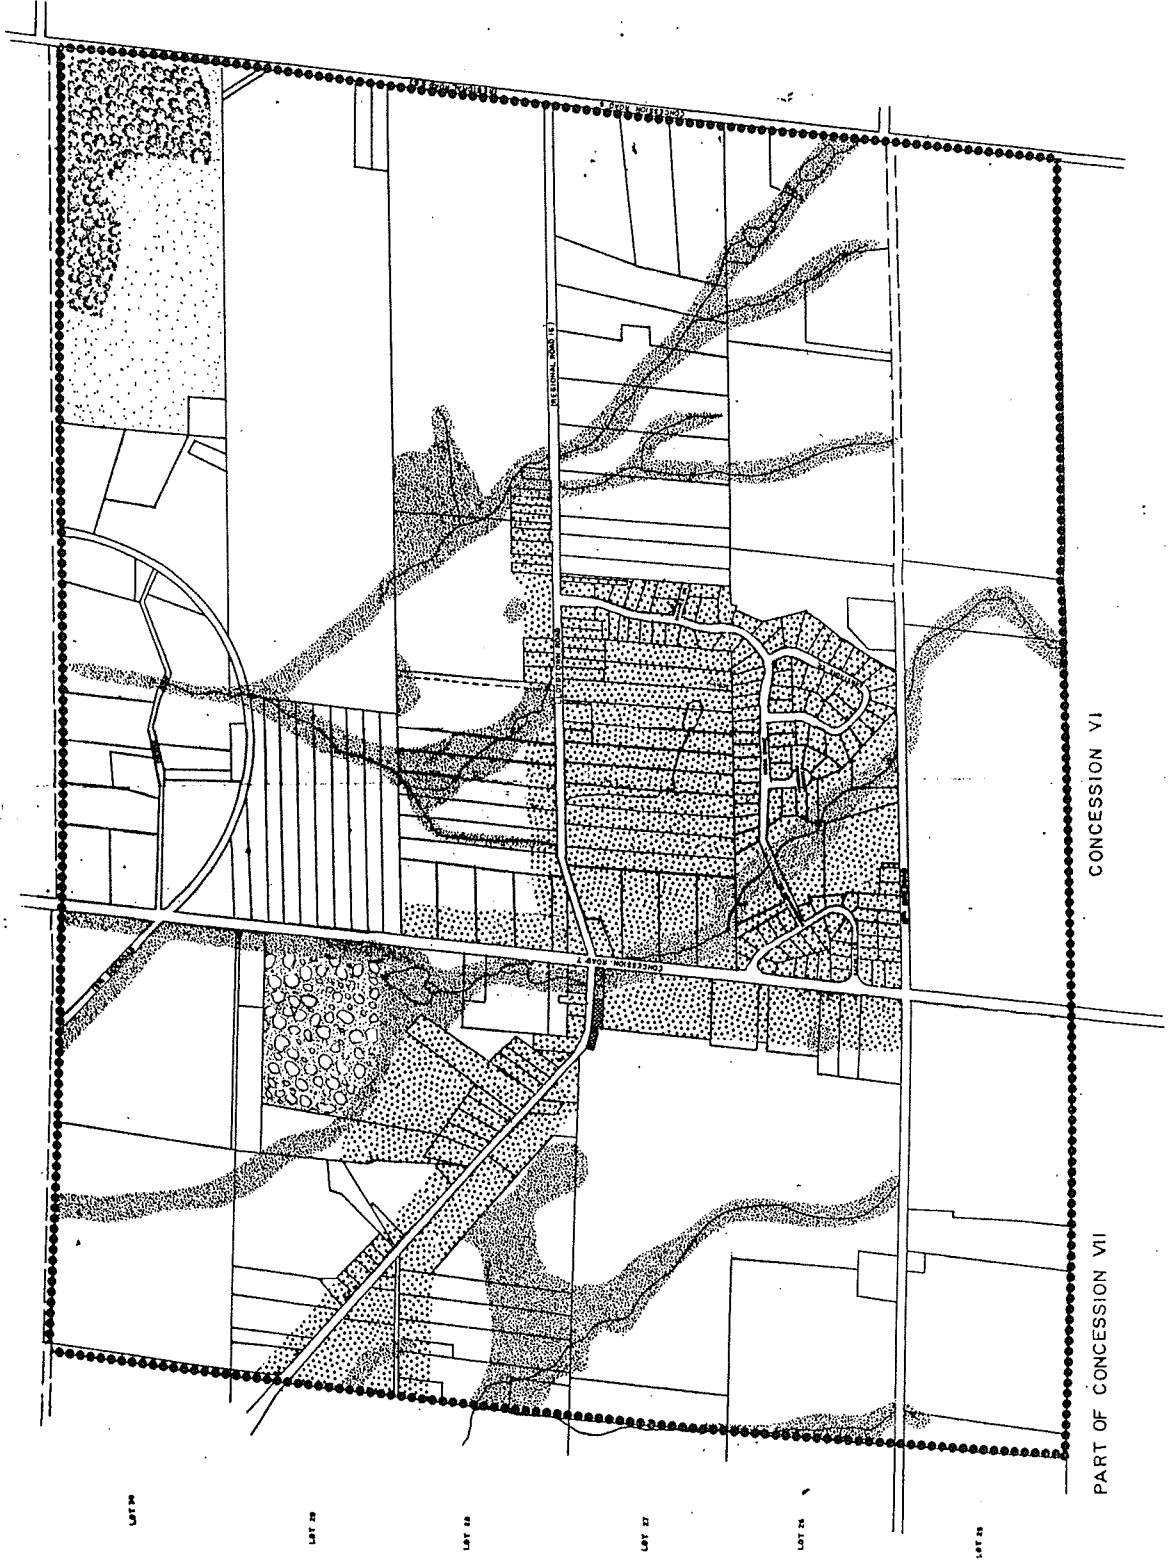










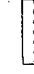
Schedule 'E'


Land Use Plan

PART OF CONCESSION VI
CONCESSION VI

SNOWBALL Hamlet Plan TOWNSHIP OF KING

LEGEND

	HAMLET RESIDENTIAL
	ESTATE RESIDENTIAL
	HAMLET COMMERCIAL
	RESTRICTED INDUSTRIAL
	INSTITUTIONAL
	OPEN SPACE
	HAZARD LANDS
	RURAL
	GRAVEL PIT
	STUDY AREA BOUNDARY

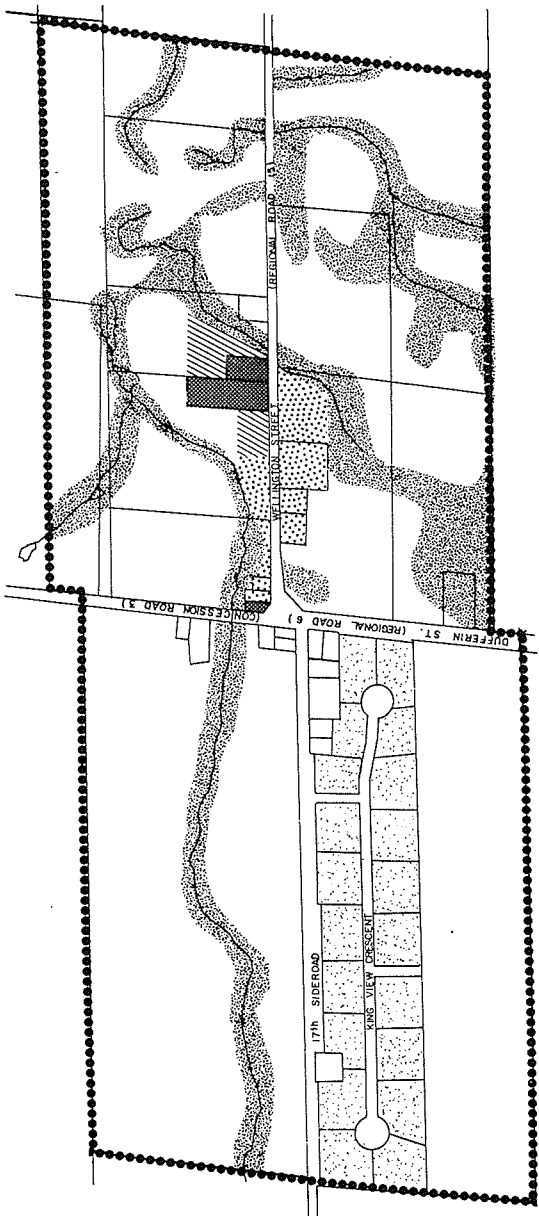

LOT 21

LOT 20

PART OF CONCESSION 11

PART OF CONCESSION III

Schedule 'F' Land Use Plan




Scale 1:7500


LEGEND

- Environmentally Significant Area
- Soil Capability Class Boundary
- Study Area Boundary

Schedule 'G' ENVIRONMENTAL CONSTRAINTS

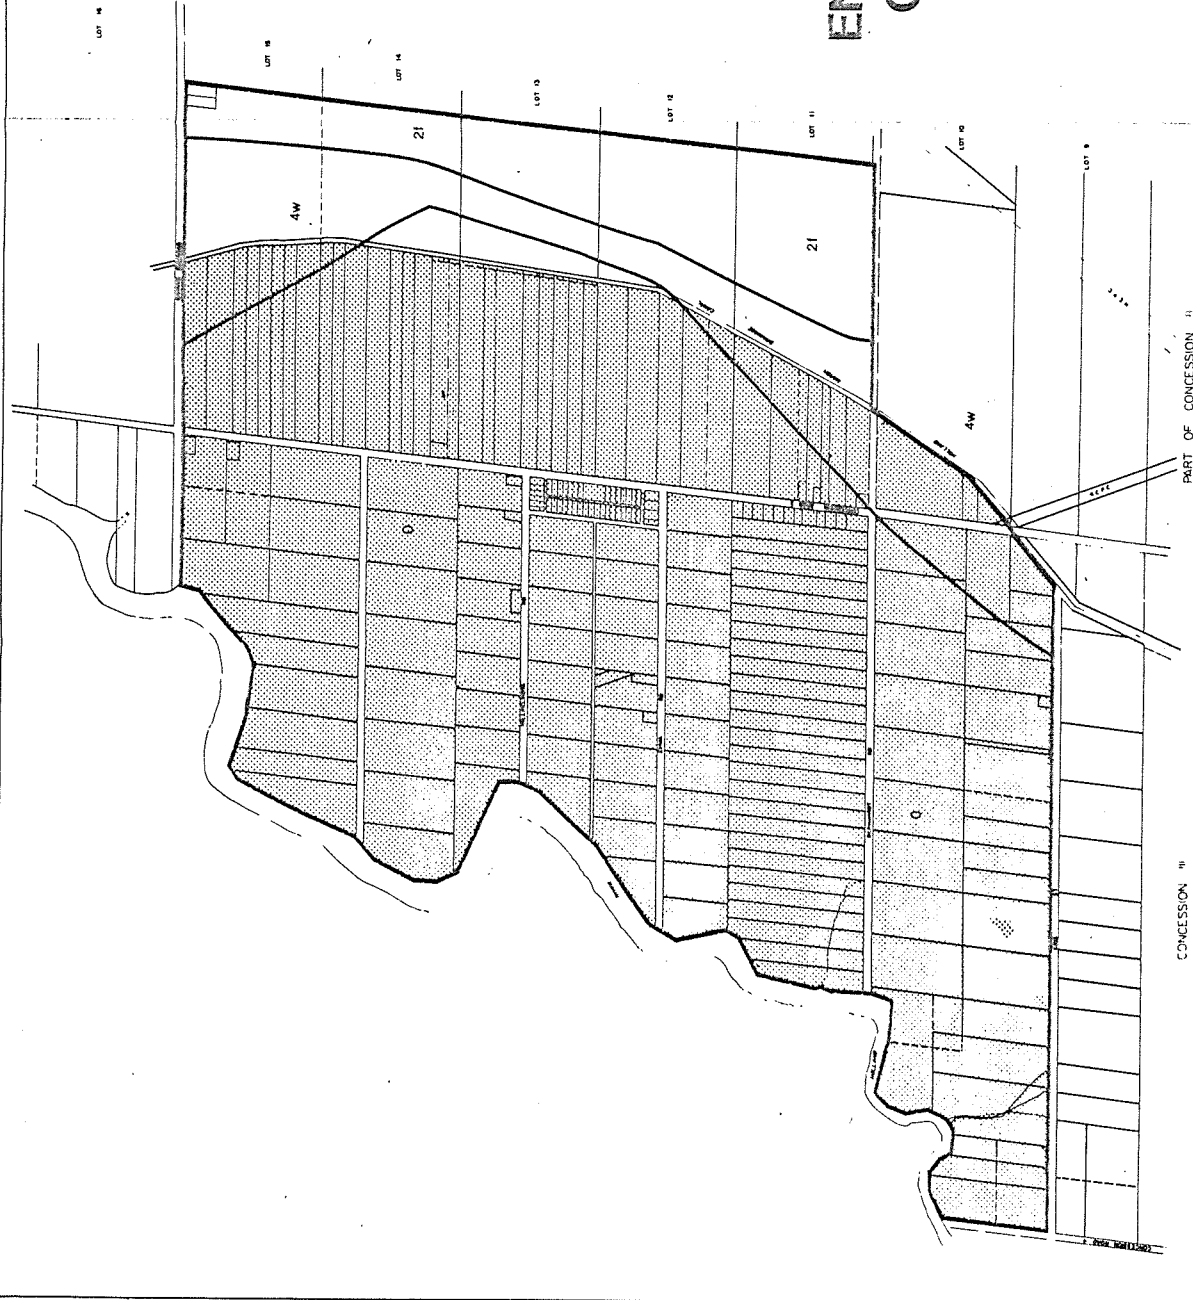

HAMLET of ANSNORVELDT STUDY AREA

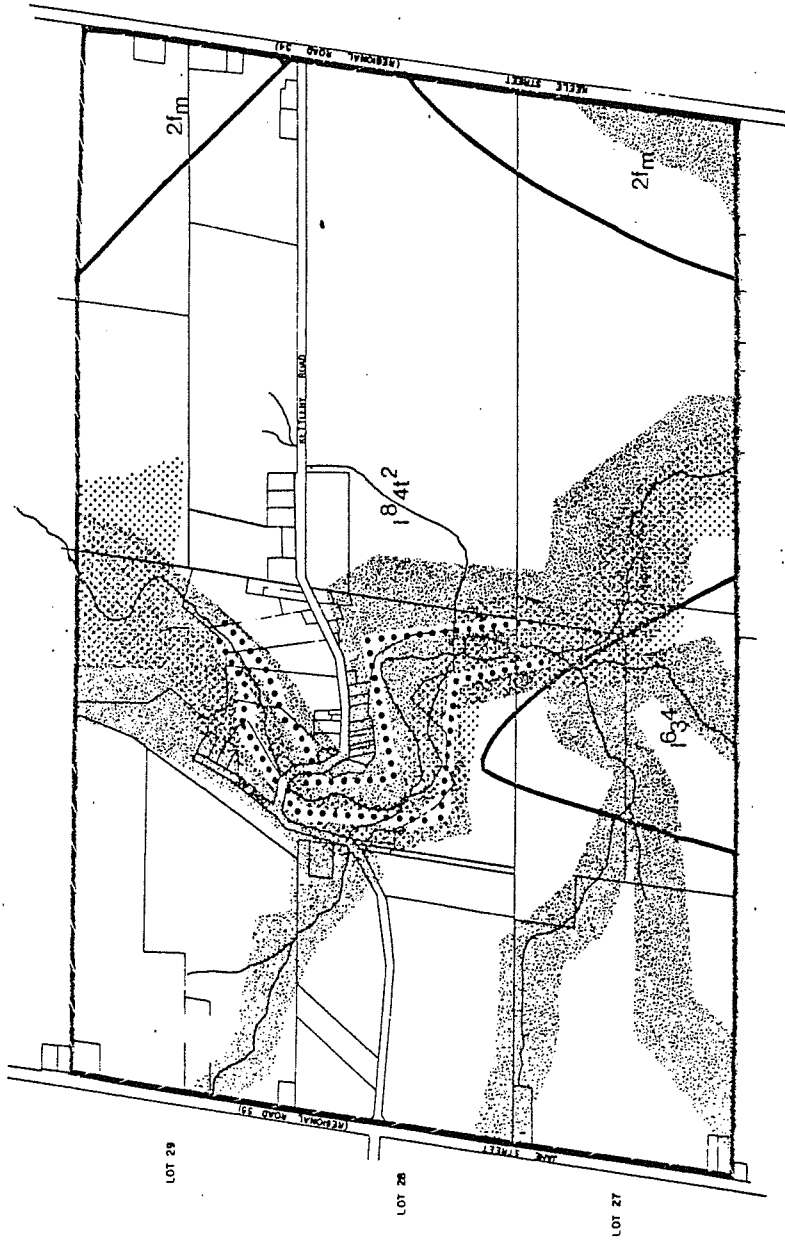


LEGEND

- Floodline
- ▨ Fill Regulation Area
- ▩ Environmentally Significant Area
- Soil Capability Class Boundary
- - - Study Area Boundary

**Schedule 'H'
ENVIRONMENTAL
CONSTRAINTS**

HAMLET of KETTLEBY STUDY AREA

scale 1 : 7500
Walker, Wright, Young Associates Limited / Planning Consultants
15 Dundas Avenue Toronto, Ontario, M4W 1S6 416/960-3011

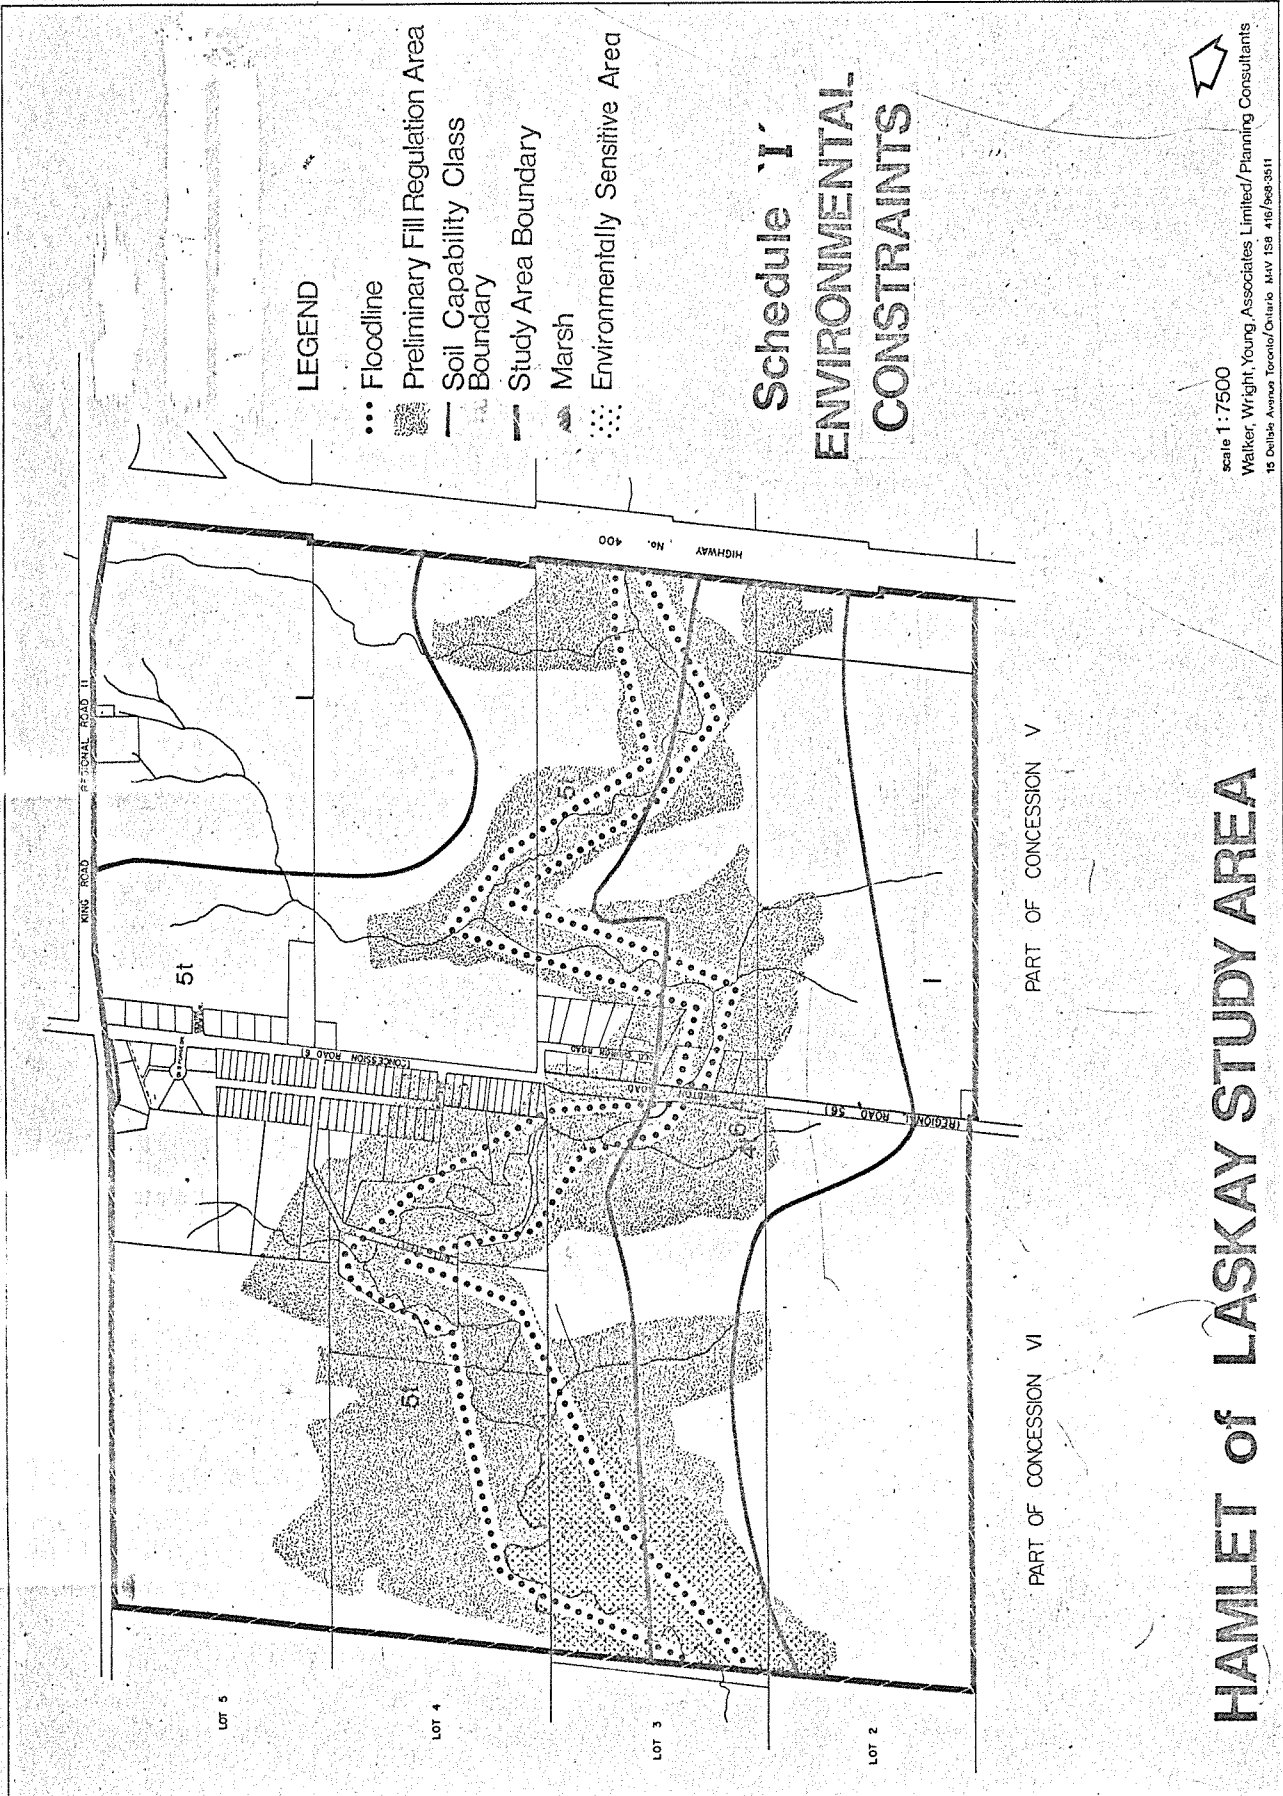

LEGEND

- Floodline
- ▨ Preliminary Fill Regulation Area
- Soil Capability Class Boundary
- ▬ Study Area Boundary
- ▨ Marsh
- Environmentally Sensitive Area

**Schedule 'I'
ENVIRONMENTAL
CONSTRAINTS**




scale 1:7500
Walker Wright Young Associates Limited/Planning Consultants
15 Dulbriar Avenue Toronto, Ontario M4W 1S8 416/598-3511

PART OF CONCESSION V

PART OF CONCESSION VI

HAMLET of LASKAY STUDY AREA

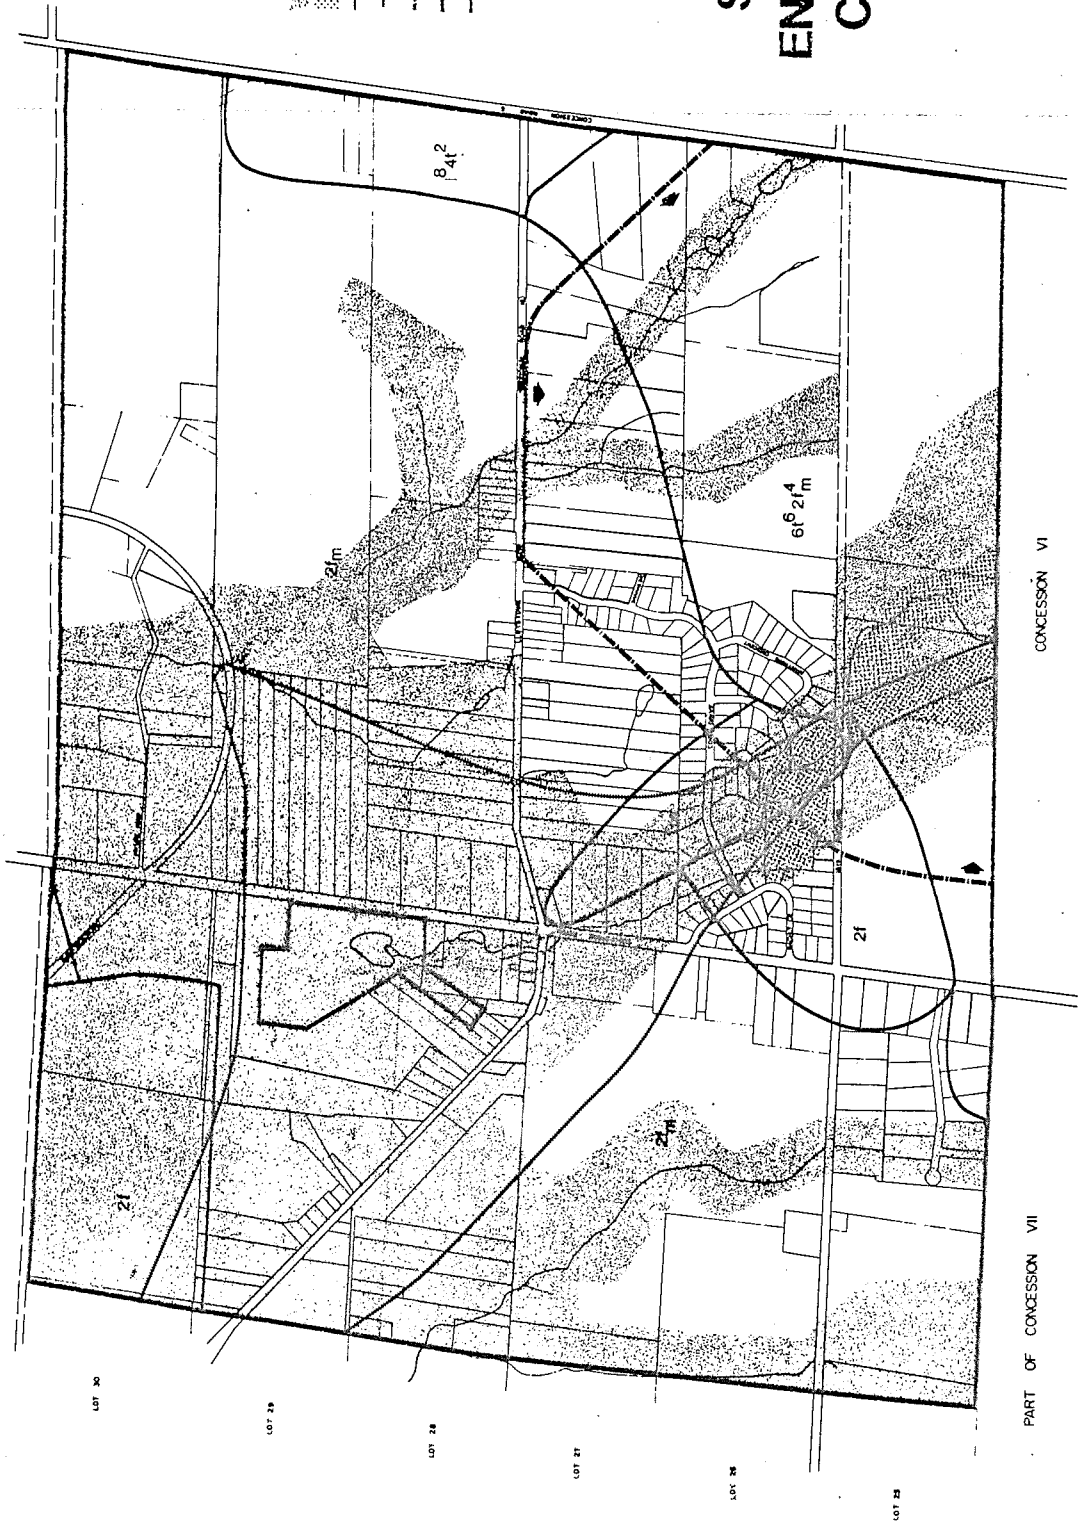

LEGEND

- Fill Regulation Area
- Environmentally Significant Area
- High Potential Aggregate Area
- Soil Capability Class Boundary
- Oak Ridges Moraine Boundary
- Study Area Boundary
- Licensed Pit


**Schedule 'J'
ENVIRONMENTAL
CONSTRAINTS**


HAMLET of POTTAGEVILLE STUDY AREA


scale 1:12500

Walker Wright Young Associates Limited / Planning Consultants
 55 Bank Street Toronto, Ontario M5X 1S6 - 416-925-5811


LEGEND

 Fill Regulation Area

 Soil Capability Class Boundary

 Study Area Boundary

NOTE: The entire Snowball Study Area is within the Oak Ridges Moraine as identified in the Region of York Oak Ridges Moraine Study.

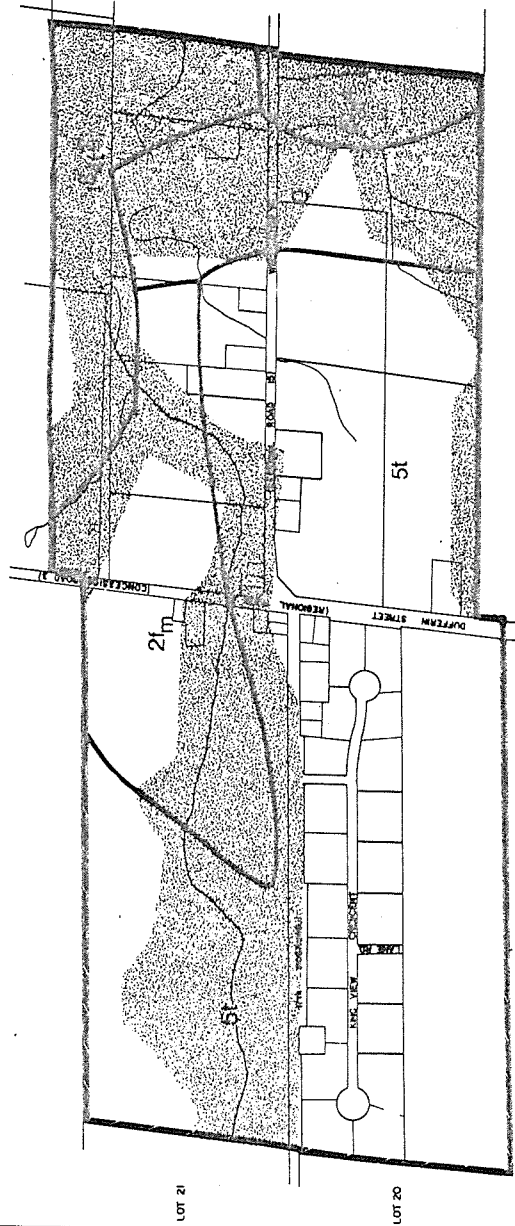

**Schedule 'K'
ENVIRONMENTAL
CONSTRAINTS**

PART OF CONCESSION III PART OF CONCESSION II

HAMLET of SNOWBALL STUDY AREA