


PUMP TRACK, PICKLEBALL COURTS, & DOG PARK

SCALE 1:250

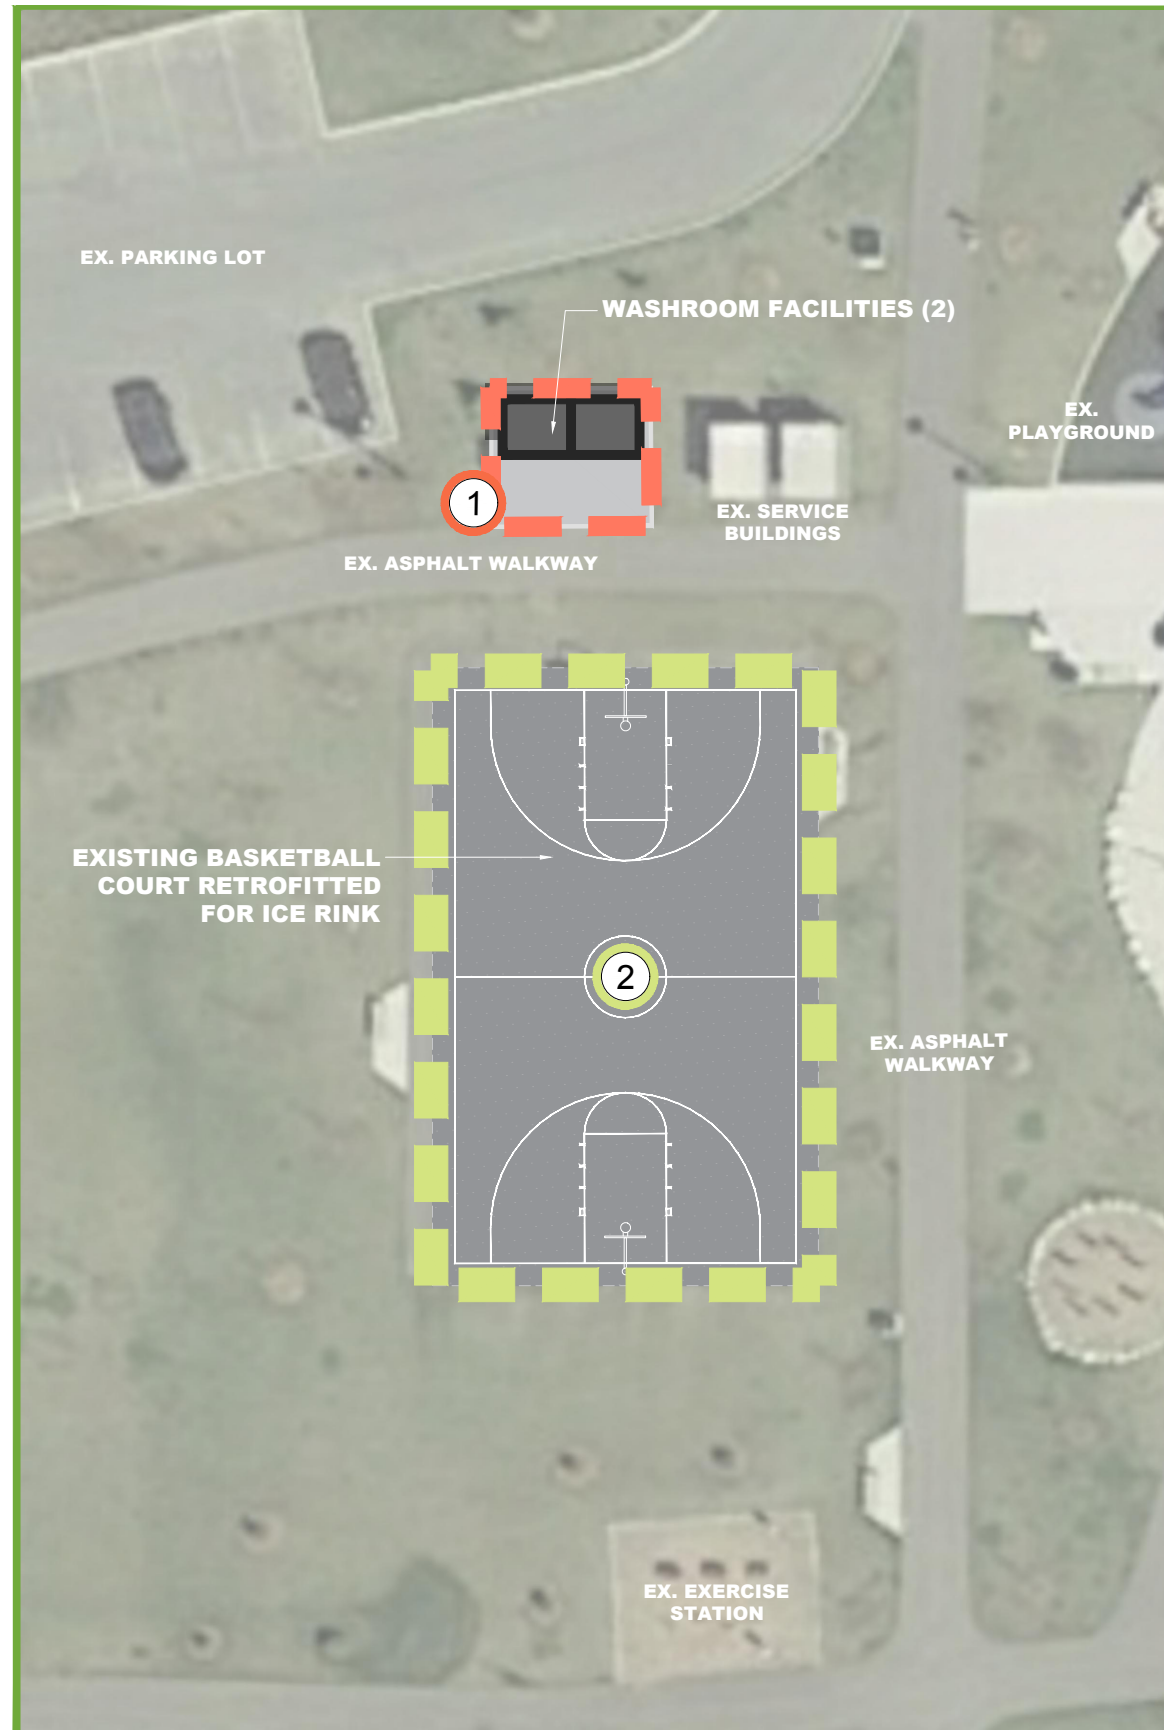

MULTIPURPOSE COURT & WASHROOM FACILITIES

SCALE 1:150

| LEGEND | |
|--------|--|
| 1 | WASHROOM FACILITIES (2) |
| 2 | EXISTING BASKETBALL COURT RETROFITTED FOR ICE RINK |
| 3 | NEW ASPHALT WALKWAYS |
| 4 | PICKLEBALL COURTS (3) WITH SHADE STRUCTURE & SEATING |
| 5 | PUMP TRACK WITH STAGING AREA |
| 6 | DOG PARK |

