

NOTES

CONTRACT DRAWINGS
 Contractor must verify all dimensions and be responsible for same. Any discrepancies must be reported to the Engineer before commencing work. Drawings are not to be scaled. Drawings may not be used for any purpose other than that stipulated in the contract agreement between the contractor and the Engineer, without the express written consent of Anley & Associates Limited. Use of these drawings by any party for any other purpose is subject to the following caution:

CAUTION: The information contained in this drawing is solely for the intended recipient. Any copying, distribution or use by others without the express written consent of Anley & Associates Limited is prohibited. The recipient is responsible for confirming the accuracy and completeness of the information with the engineer. The recipient assumes all risks and liabilities associated with the use of the drawings. The recipient will give and hold harmless Anley & Associates Limited from any claims whatsoever associated with or related to the use of the drawings. The recipient will not reuse any portion of the drawings for any future project without the express written permission of Anley & Associates Limited.

NO.	REVISIONS	DATE	INITIAL

Not Valid Unless Signed And Dated

PRELIMINARY

SCALE: H= 1:500
 V= 1:50

DESIGN: S.J.R.
 DRAWN: R.A.W.
 CHECKED: S.L.F.
 DATE: FEB. 2018



TOWNSHIP OF KING
 15th SIDEROAD
 ROAD RECONSTRUCTION
 FROM 10th CONCESSION TO HIGHWAY 27

PLAN & PROFILE
 15th SIDEROAD
 STA. 8+085 TO STA. 8+370



Anley CONSULTING ENGINEERS PLANNERS

CONTRACT No. DWG. No. 217102-PP8

15th S I D E R O A D

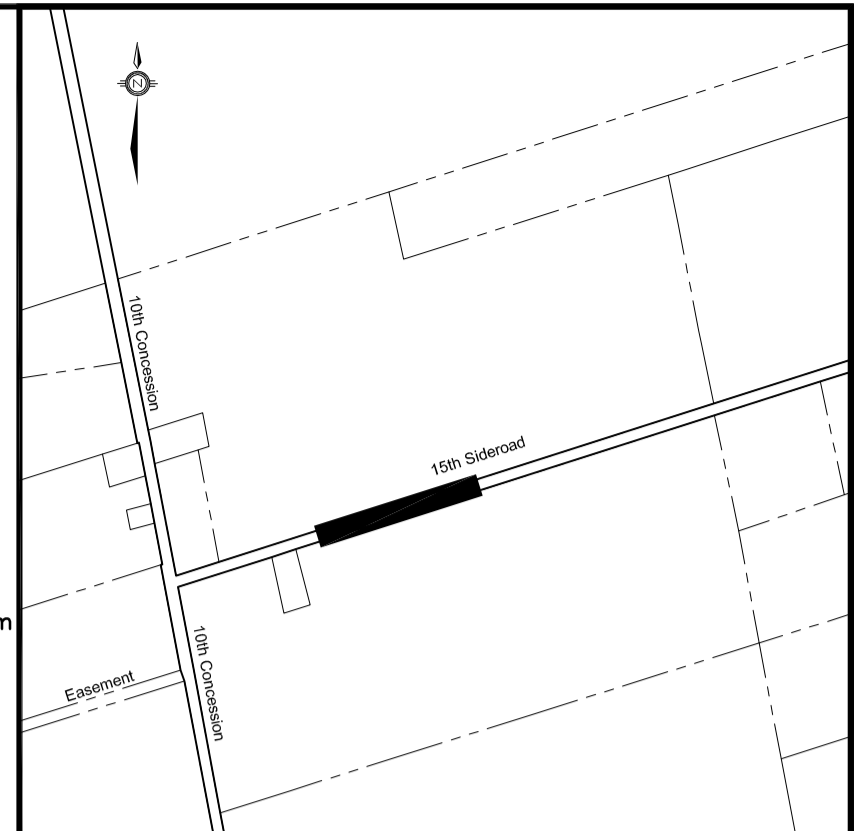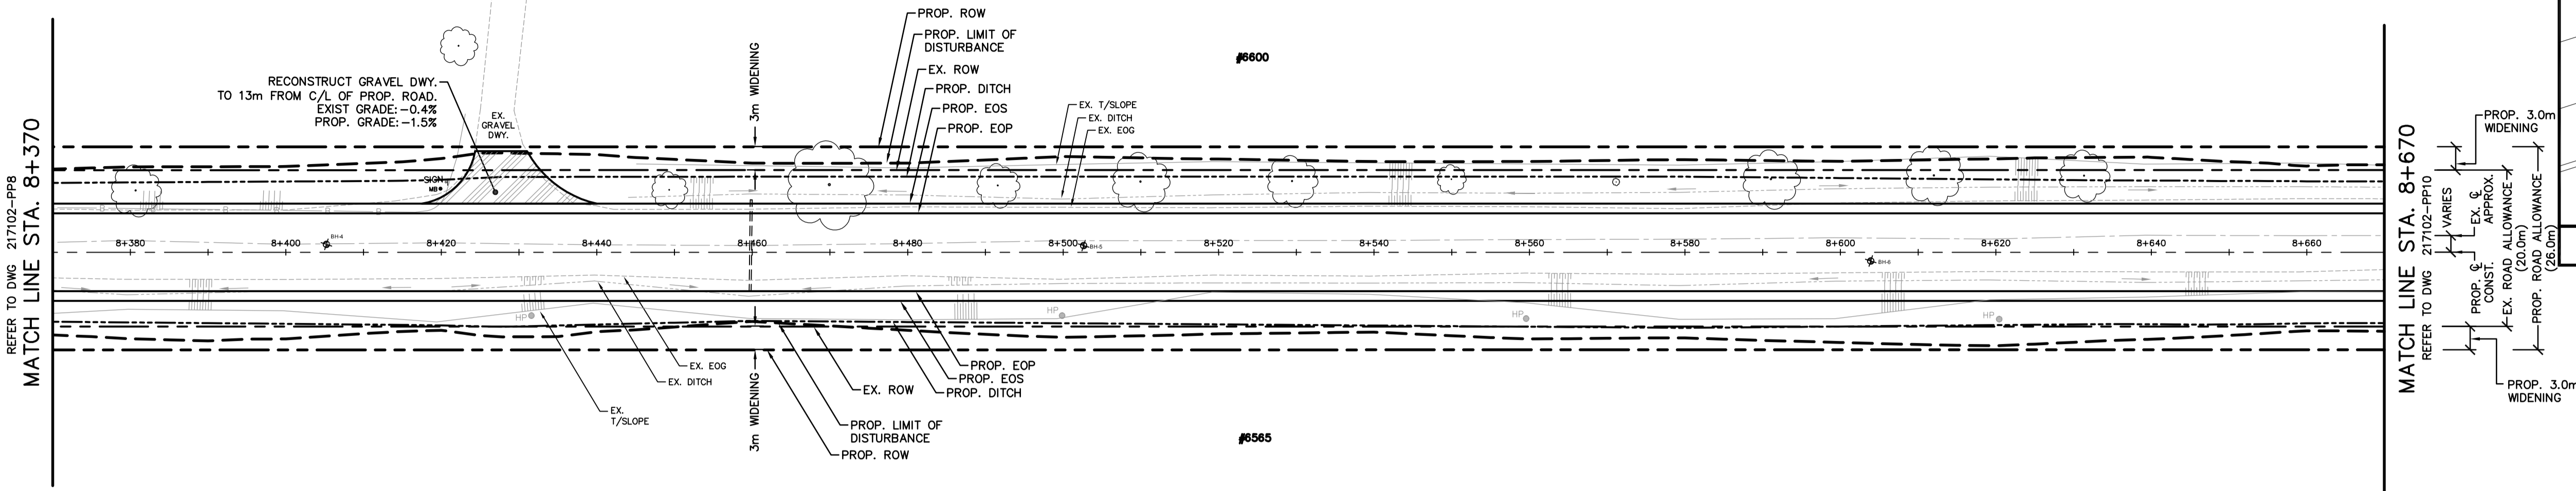

KEY PLAN
NOT TO SCALE

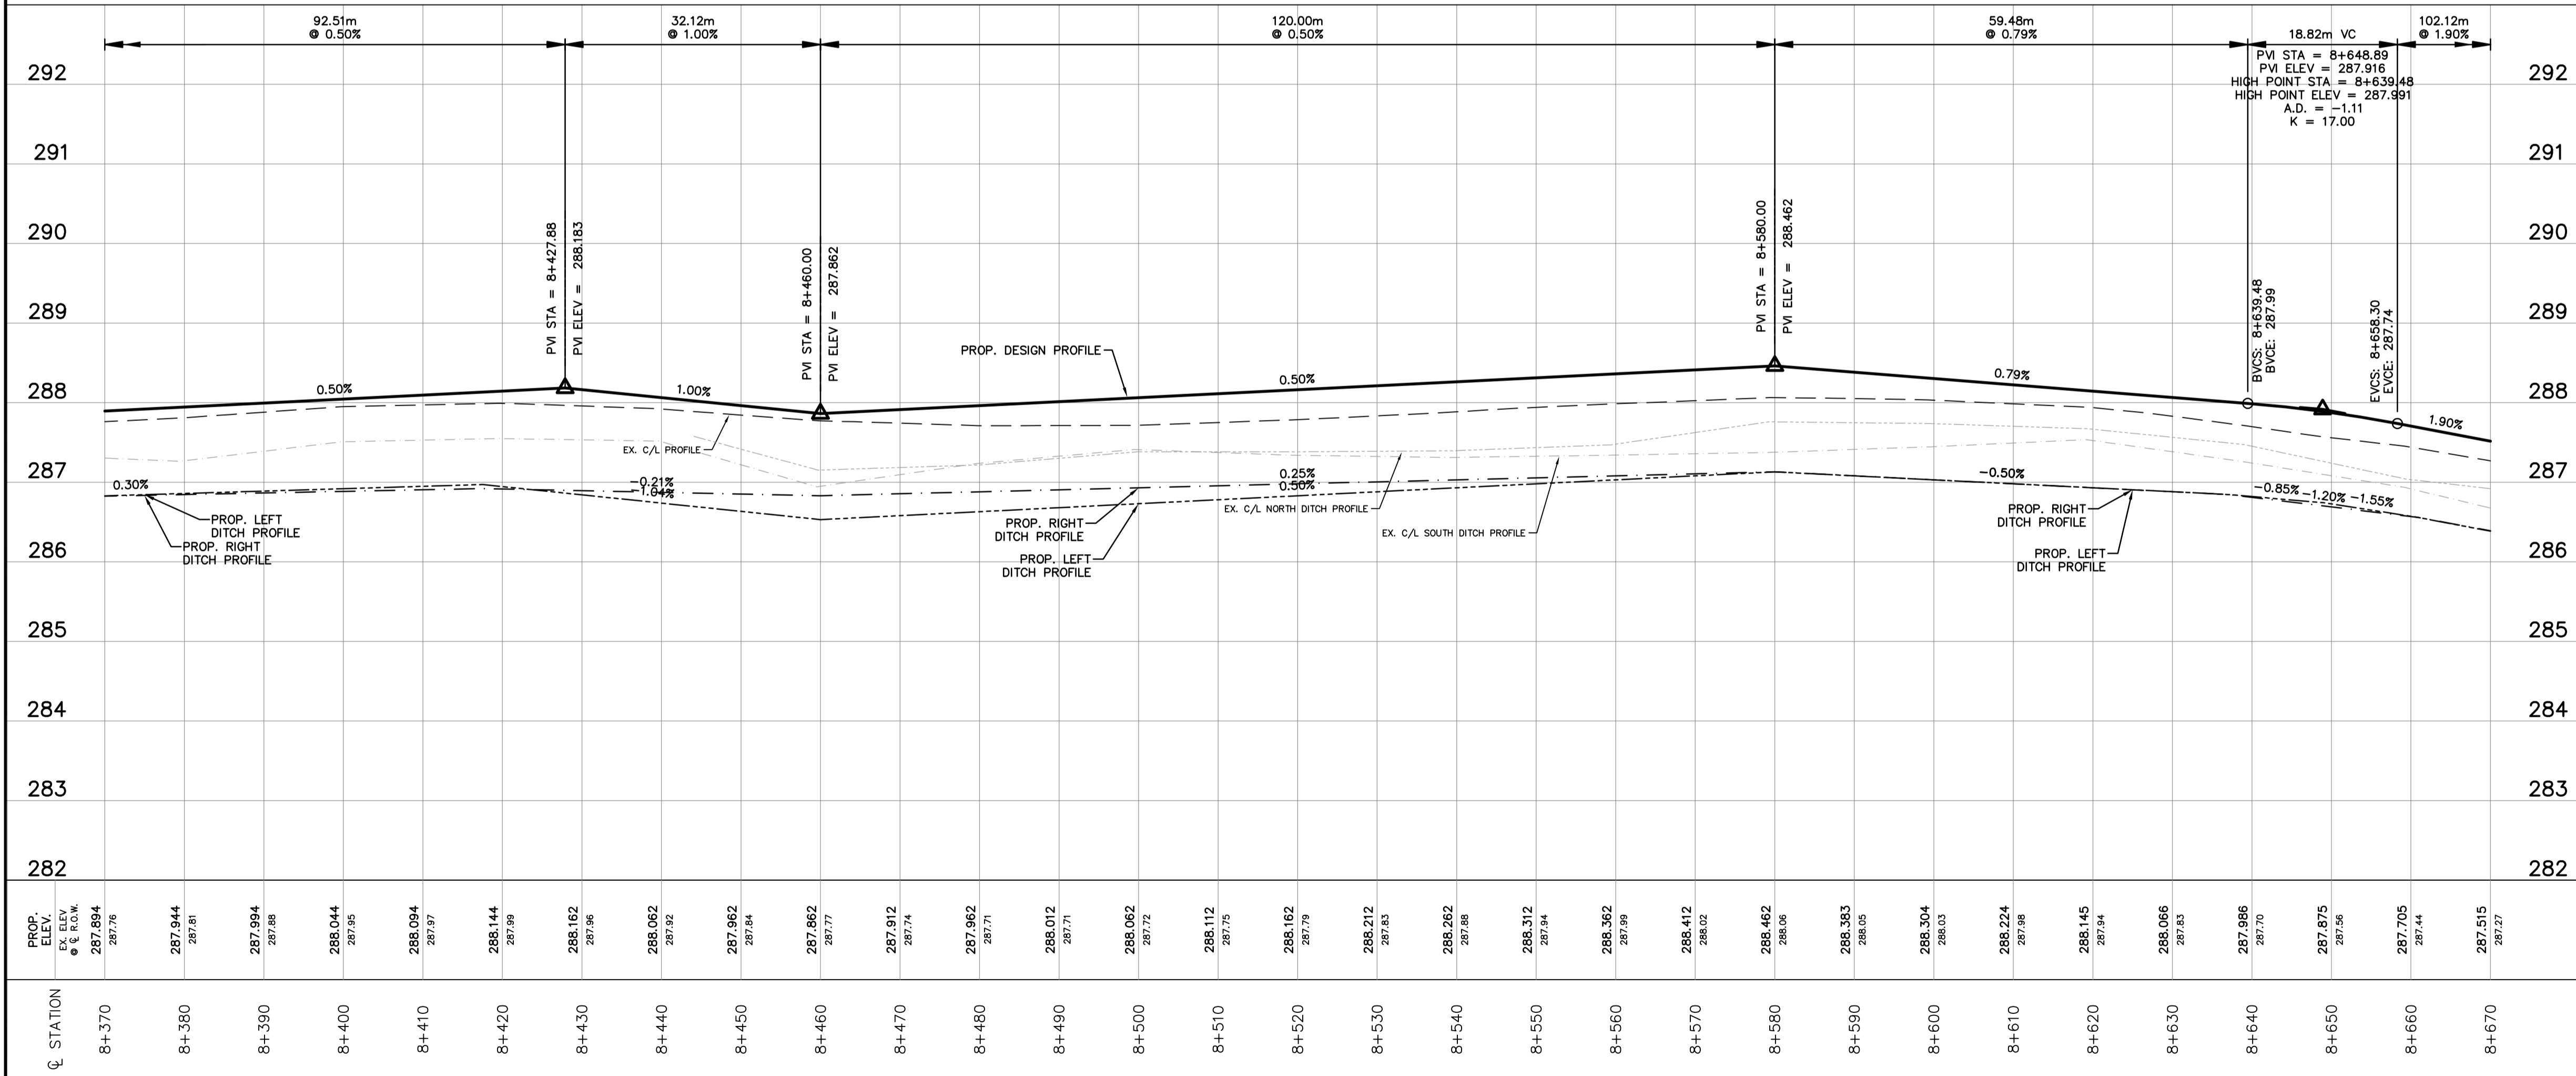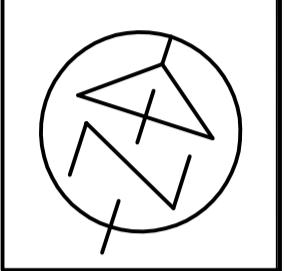

NOTES

CONTRACT DRAWINGS
Contractor must verify all dimensions and be responsible for same. Any discrepancies must be reported to the Engineer before commencing work. Drawings are not to be scaled. Drawings may not be used for any purpose other than that stipulated in the contract agreement between the owner/contractor and the Engineer, without the express written consent of Anley & Associates Limited. Use of these drawings for any other purpose is subject to the following caution.

CAUTION: The information contained in this drawing is solely for the intended recipient. Any copying, distribution or use by others without the express written consent of Anley & Associates Limited is prohibited. The recipient is responsible for confirming the accuracy and completeness of the information with the engineer. The recipient assumes all risks and liabilities associated with the use of the drawings. The recipient will give and hold harmless Anley & Associates Limited from any claims whatsoever associated with or related to the use of the drawings. The recipient will not reuse any portion of the drawings for any future project without the express written permission of Anley & Associates Limited.

NO.	REVISIONS	DATE	INITIAL

Not Valid Unless Signed And Dated

PRELIMINARY

SCALE: H= 1:500
V= 1:50

DESIGN: S.J.R.
DRAWN: R.A.W.

CHECKED: S.L.F.
DATE: FEB. 2018

TOWNSHIP OF KING
15th SIDEROAD
ROAD RECONSTRUCTION
FROM 10th CONCESSION TO HIGHWAY 27

PLAN & PROFILE
15th SIDEROAD
STA. 8+370 TO STA. 8+670



Anley CONSULTING ENGINEERS PLANNERS

CONTRACT No. DWG. No. 217102-PP9


15th S I D E R O A D

REFER TO DWG 217102-PP9
MATCH LINE STA. 8+670

MATCH LINE STA. 8+970
REFER TO DWG 217102-PP11

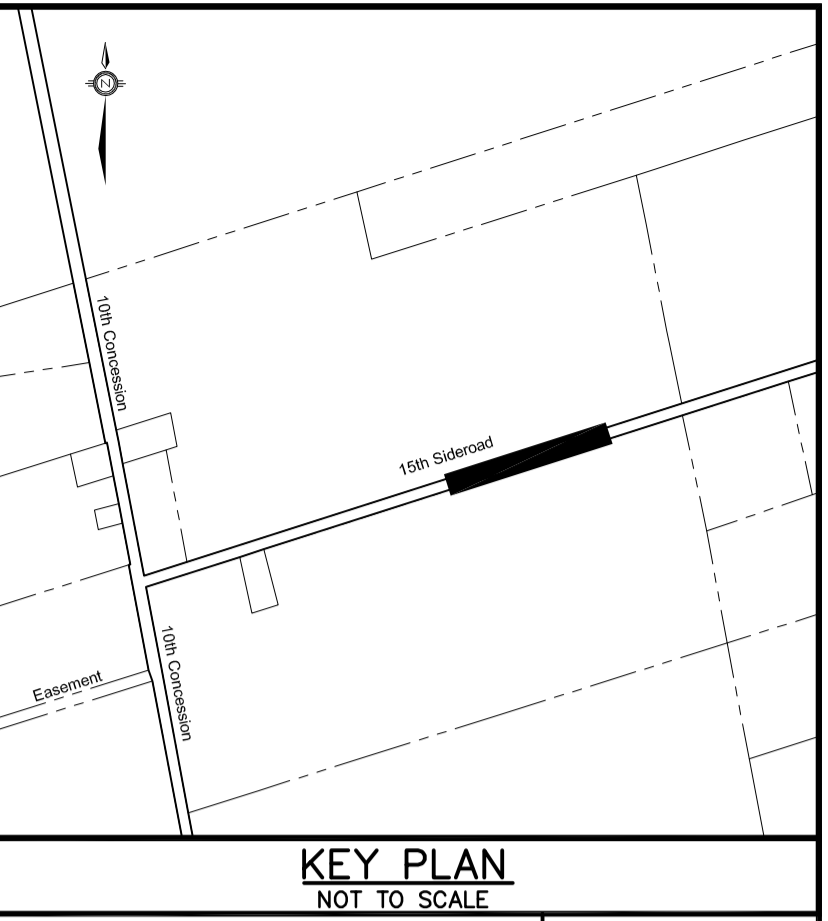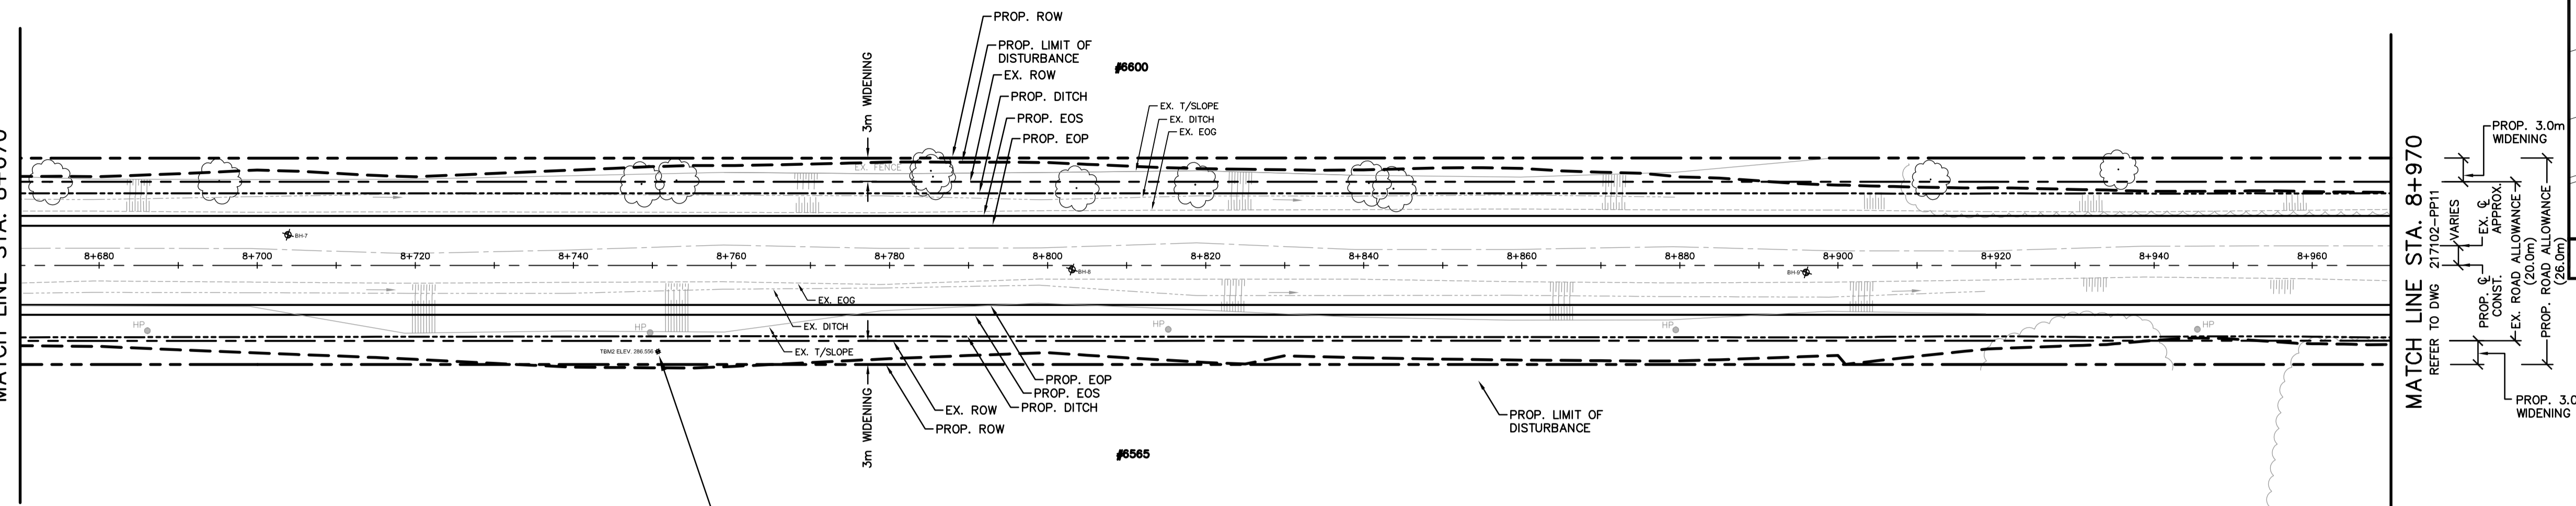

BENCHMARK - ELEV. 286.556
MONITORING WELL
NORTHING: 4863519.160
EASTING: 606517.967

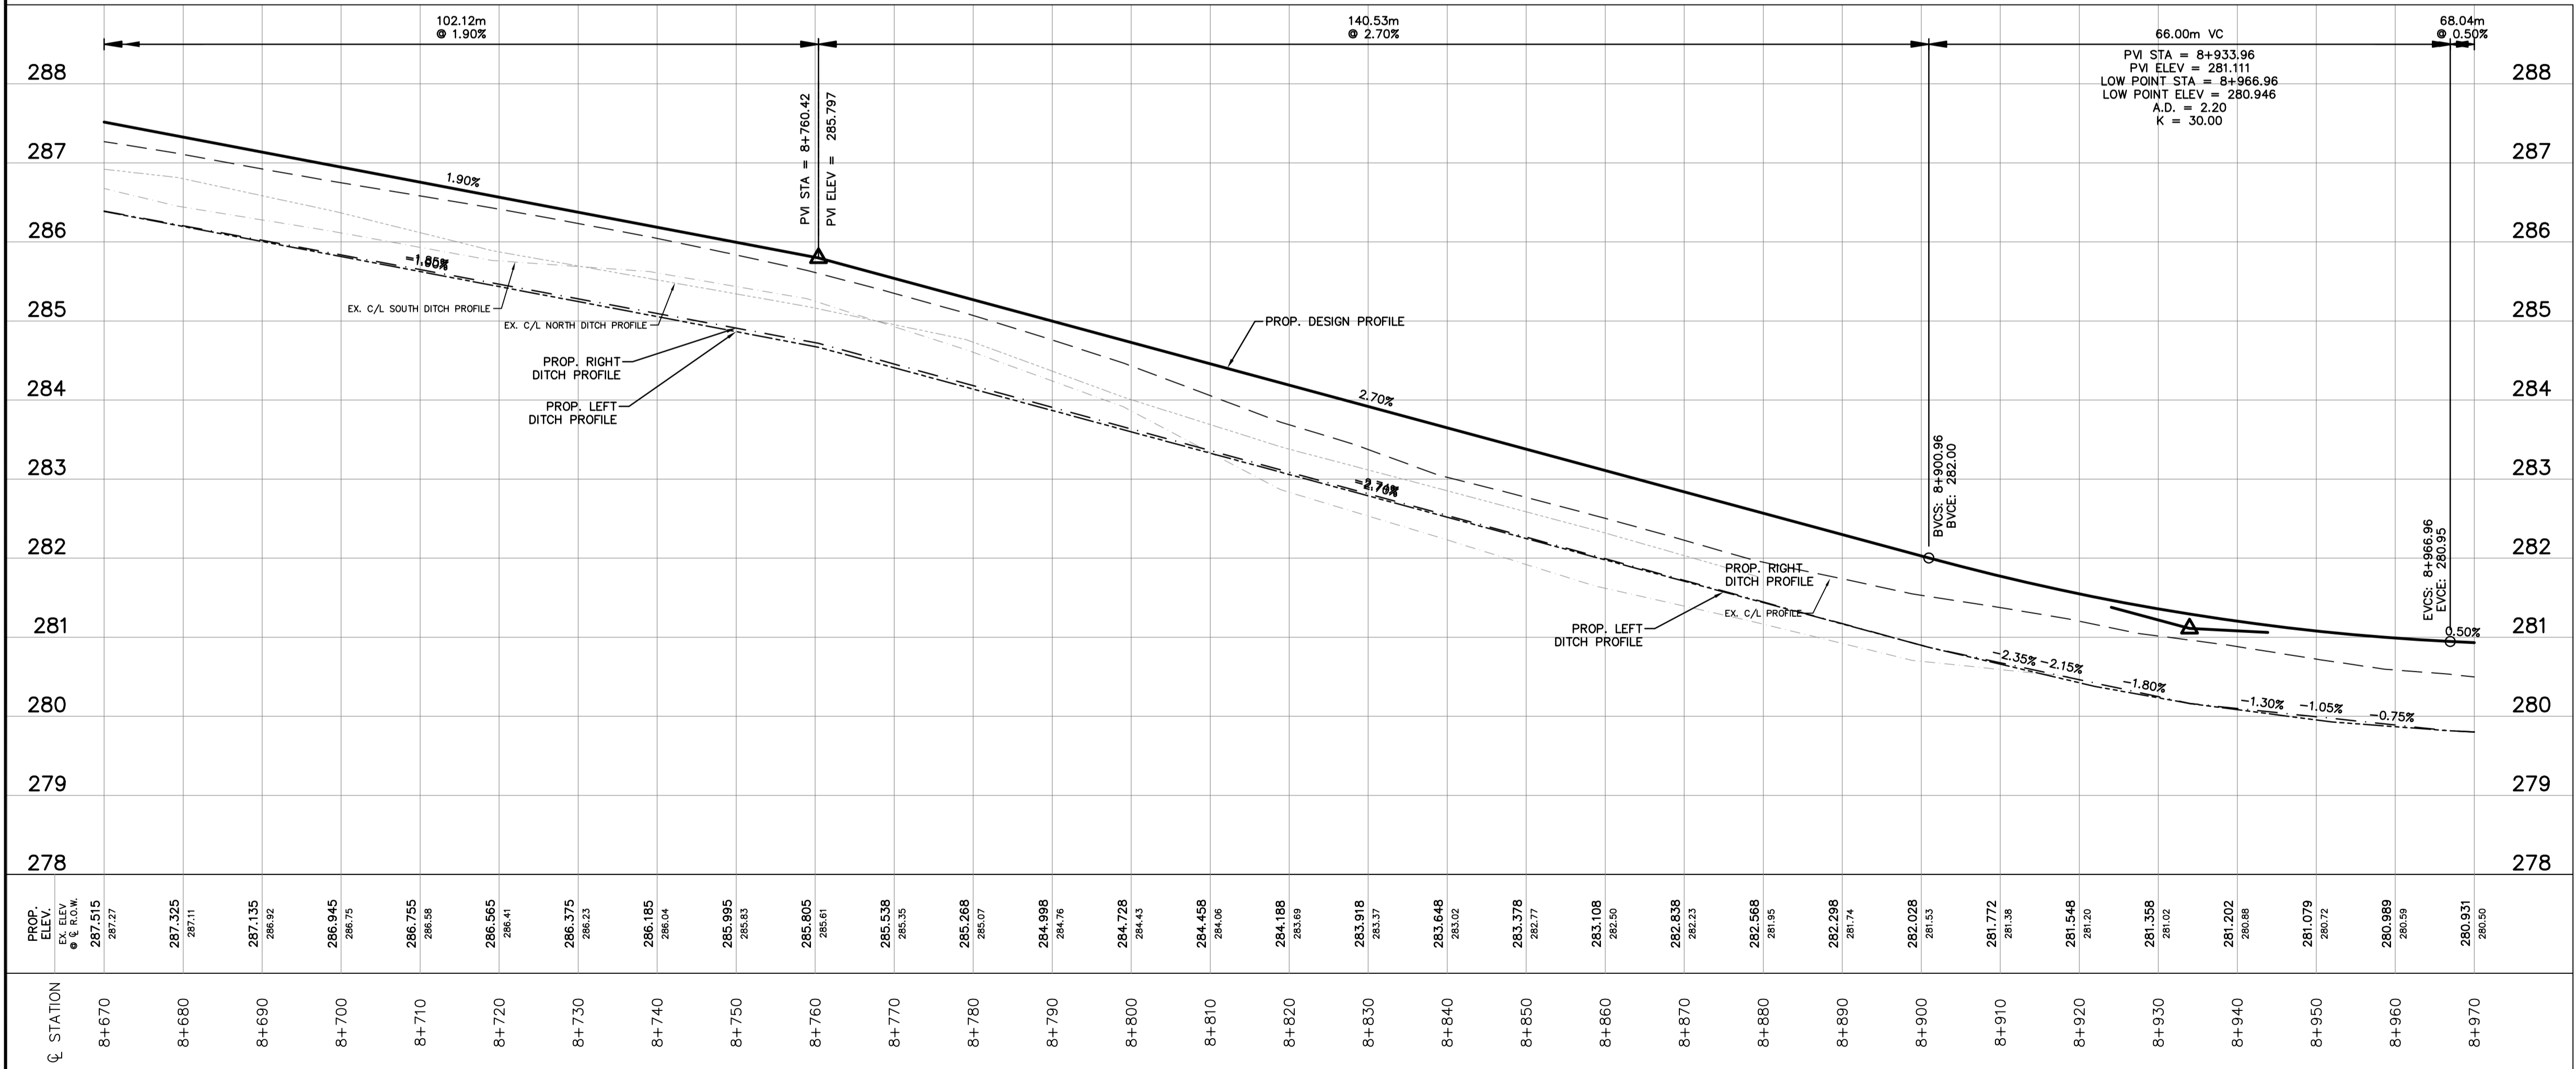

NOTES

CONTRACT DRAWINGS
Contractor must verify all dimensions and be responsible for same. Any discrepancies must be reported to the Engineer before commencing work. Drawings are not to be scaled. Drawings may not be used for any purpose other than that stipulated in the contract agreement between the owner/client and the Engineer, without the express written consent of Anley & Associates Limited. Use of these drawings for any other purpose is subject to the following caution.

CAUTION: The information contained in this drawing is solely for the intended recipient. Any copying, distribution or use by others without the express written consent of Anley & Associates Limited is prohibited. The recipient is responsible for confirming the accuracy and completeness of the information with the engineer. The recipient assumes all risks and liabilities associated with the use of the drawings. The recipient will give and hold harmless Anley & Associates Limited from any claims whatsoever associated with or related to the use of the drawings. The recipient will not reuse any portion of the drawings for any future project without the express written permission of Anley & Associates Limited.

NO.	REVISIONS	DATE	INITIAL

Not Valid Unless Signed And Dated

PRELIMINARY

SCALE: H= 1:500
V= 1:50




DESIGN: S.J.R.
DRAWN: R.A.W.
CHECKED: S.L.F.
DATE: FEB. 2018

TOWNSHIP OF KING
15th SIDEROAD
ROAD RECONSTRUCTION
FROM 10th CONCESSION TO HIGHWAY 27

PLAN & PROFILE
15th SIDEROAD
STA. 8+670 TO STA. 8+970

CONTRACT No. DWG. No. 217102-PP10

15th SIDEROAD

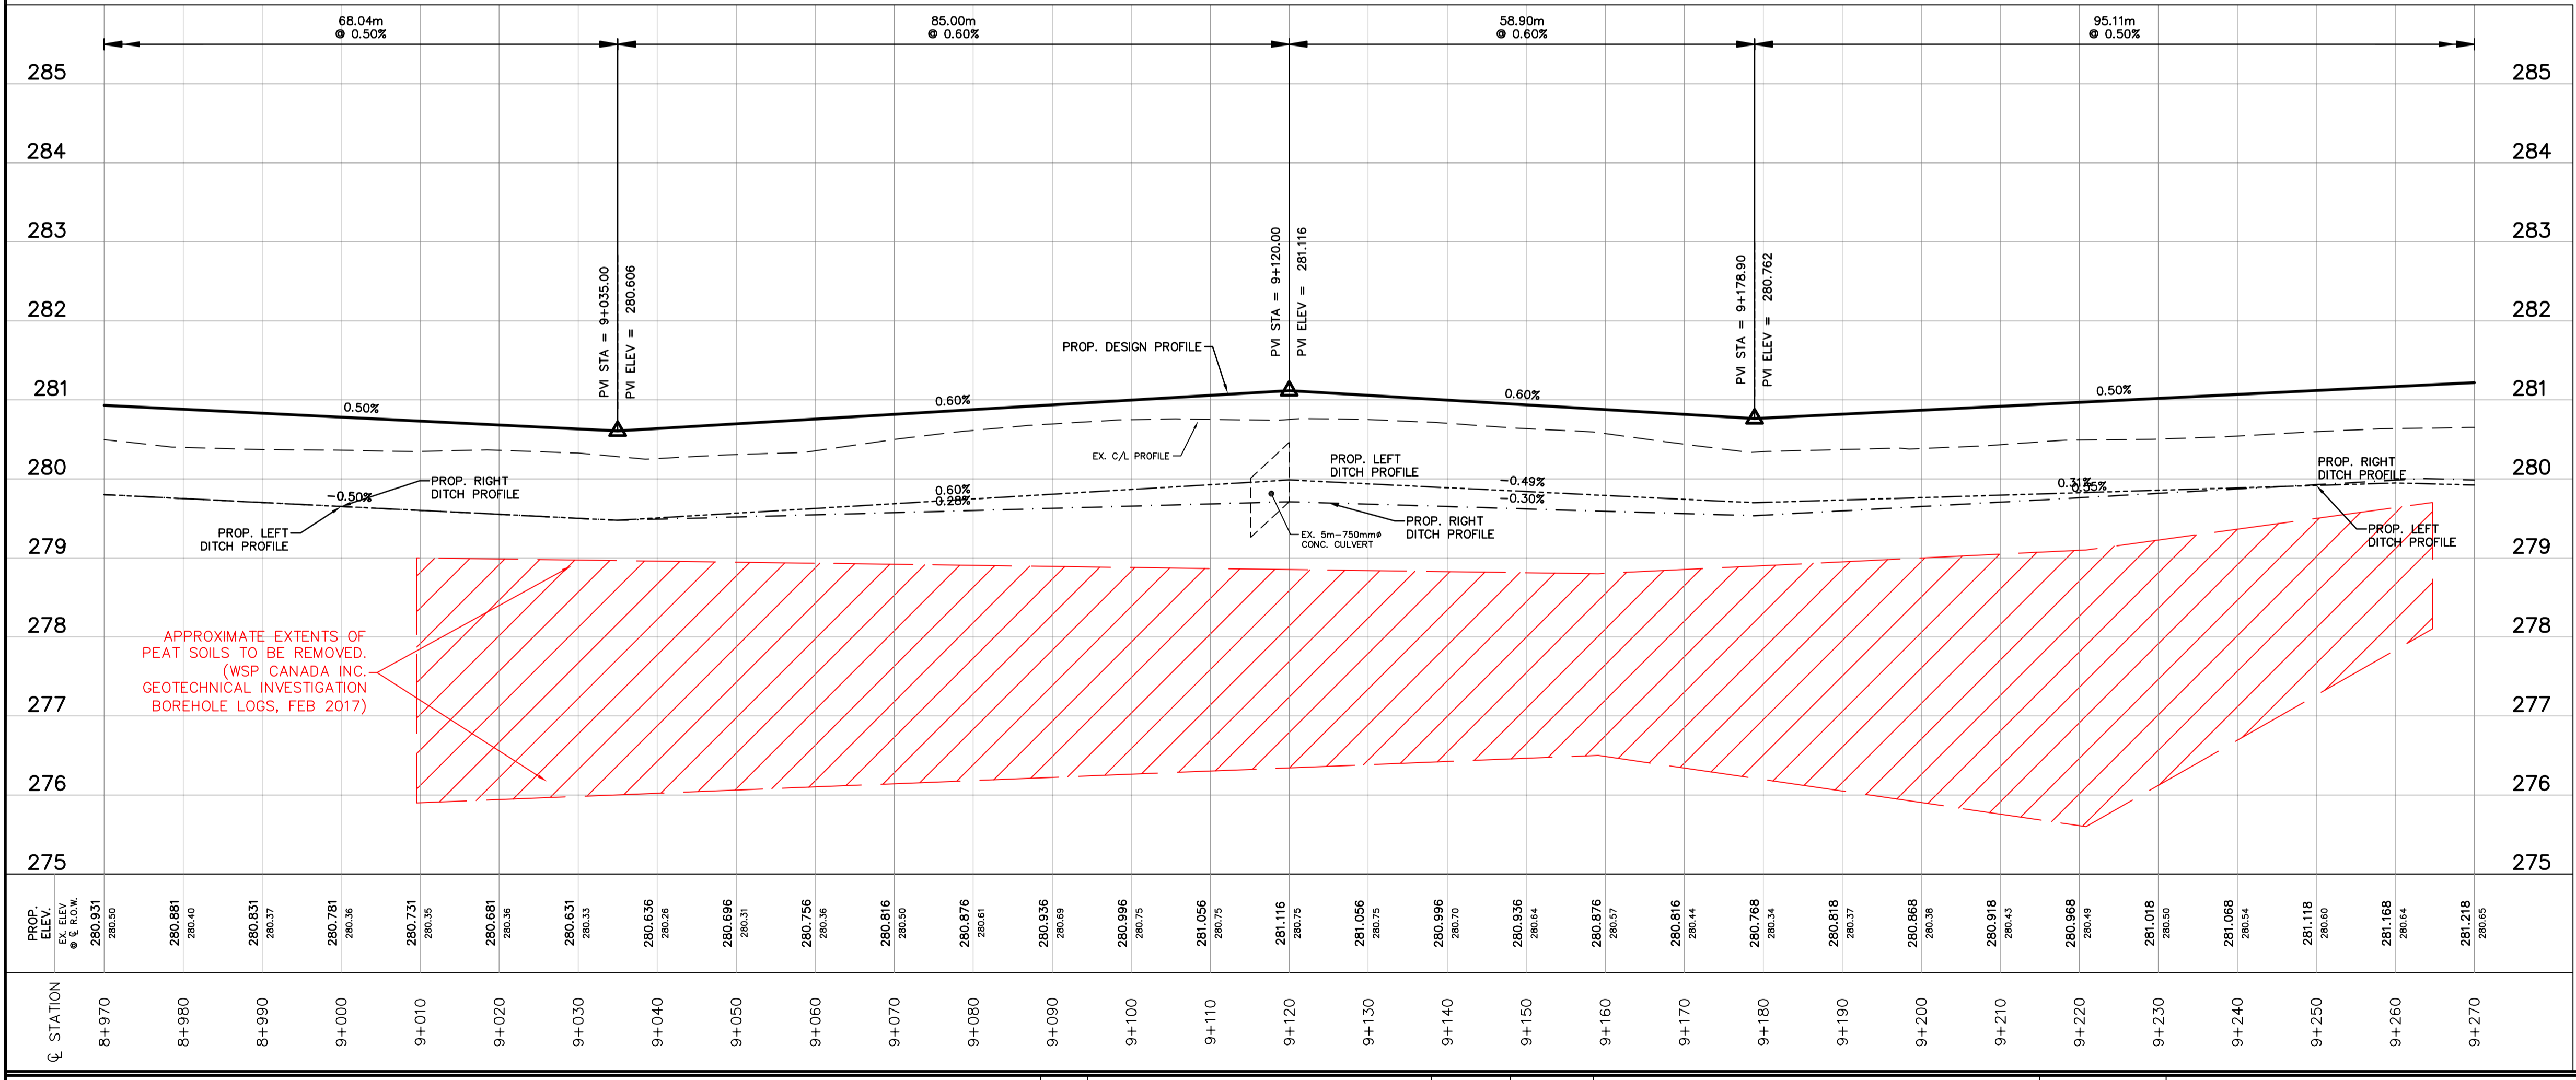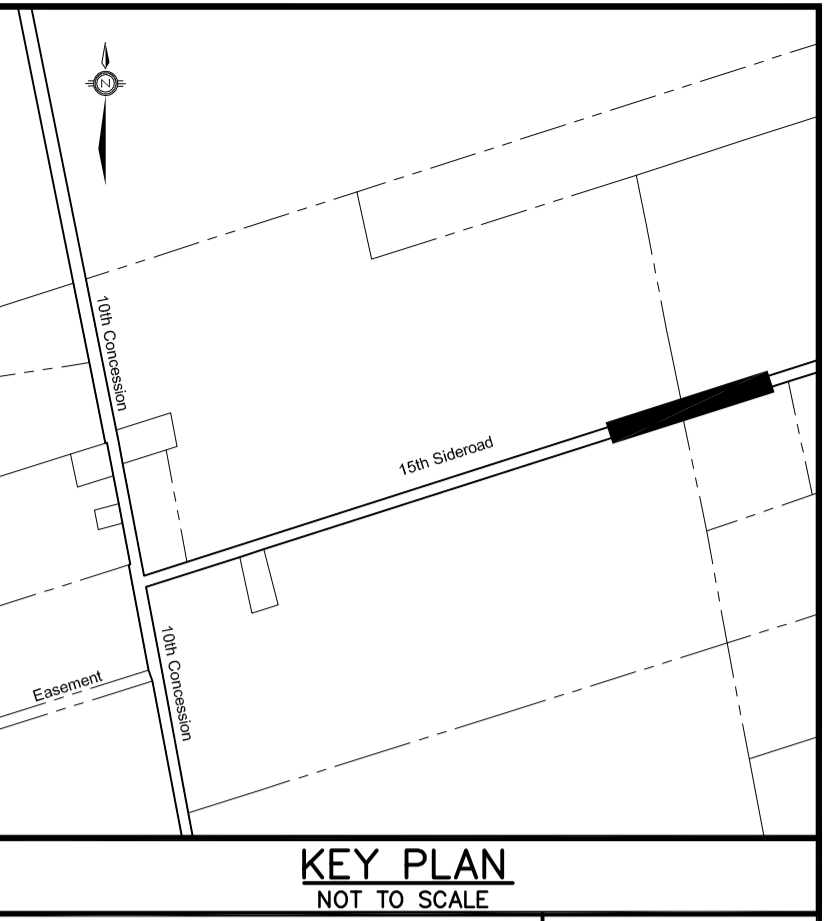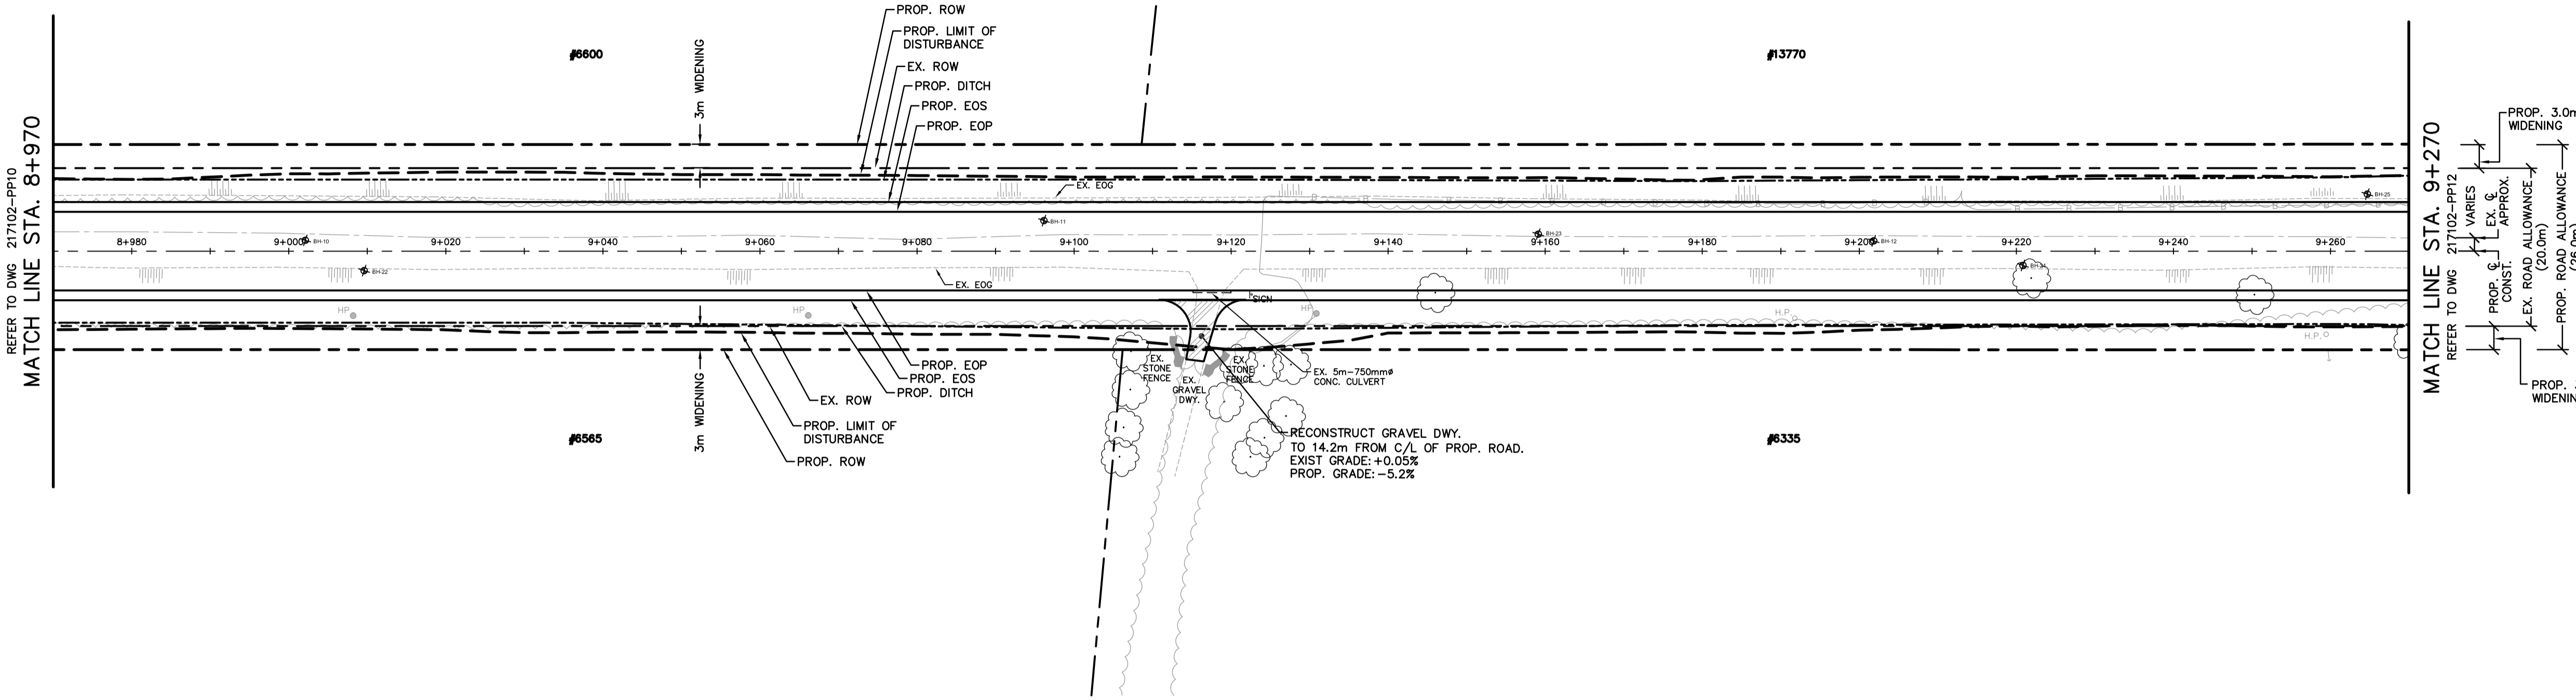

NOTES

CONTRACT DRAWINGS
 Contractor must verify all dimensions and be responsible for same. Any discrepancies must be reported to the Engineer before commencing work. Drawings are not to be scaled. Drawings may not be used for any purpose other than that stipulated in the contract agreement between the owner/contractor and the Engineer, without the express written consent of Anley & Associates Limited. Use of these drawings by any party for any other purpose is subject to the following caution.

CAUTION: The information contained in this drawing is solely for the intended recipient. Any copying, distribution or use by others without the express written consent of Anley & Associates Limited is prohibited. The recipient is responsible for confirming the accuracy and completeness of the information with the engineer. The recipient assumes all risks and liabilities associated with the use of the drawings. The recipient will give and hold harmless Anley & Associates Limited from any claims whatsoever associated with or related to the use of the drawings. The recipient will not reuse any portion of the drawings for any future project without the express written permission of Anley & Associates Limited.

NO.	REVISIONS	DATE	INITIAL

Not Valid Unless Signed And Dated

PRELIMINARY

SCALE: H= 1:500
V= 1:50



DESIGN: S.J.R.
DRAWN: R.A.W.
CHECKED: S.L.F.
DATE: FEB. 2018

TOWNSHIP OF KING
 15th SIDEROAD
 ROAD RECONSTRUCTION
 FROM 10th CONCESSION TO HIGHWAY 27

PLAN & PROFILE
 15th SIDEROAD
 STA. 8+970 TO STA. 9+270

Anley CONSULTING ENGINEERS PLANNERS

CONTRACT No. DWG. No. 217102-PP11

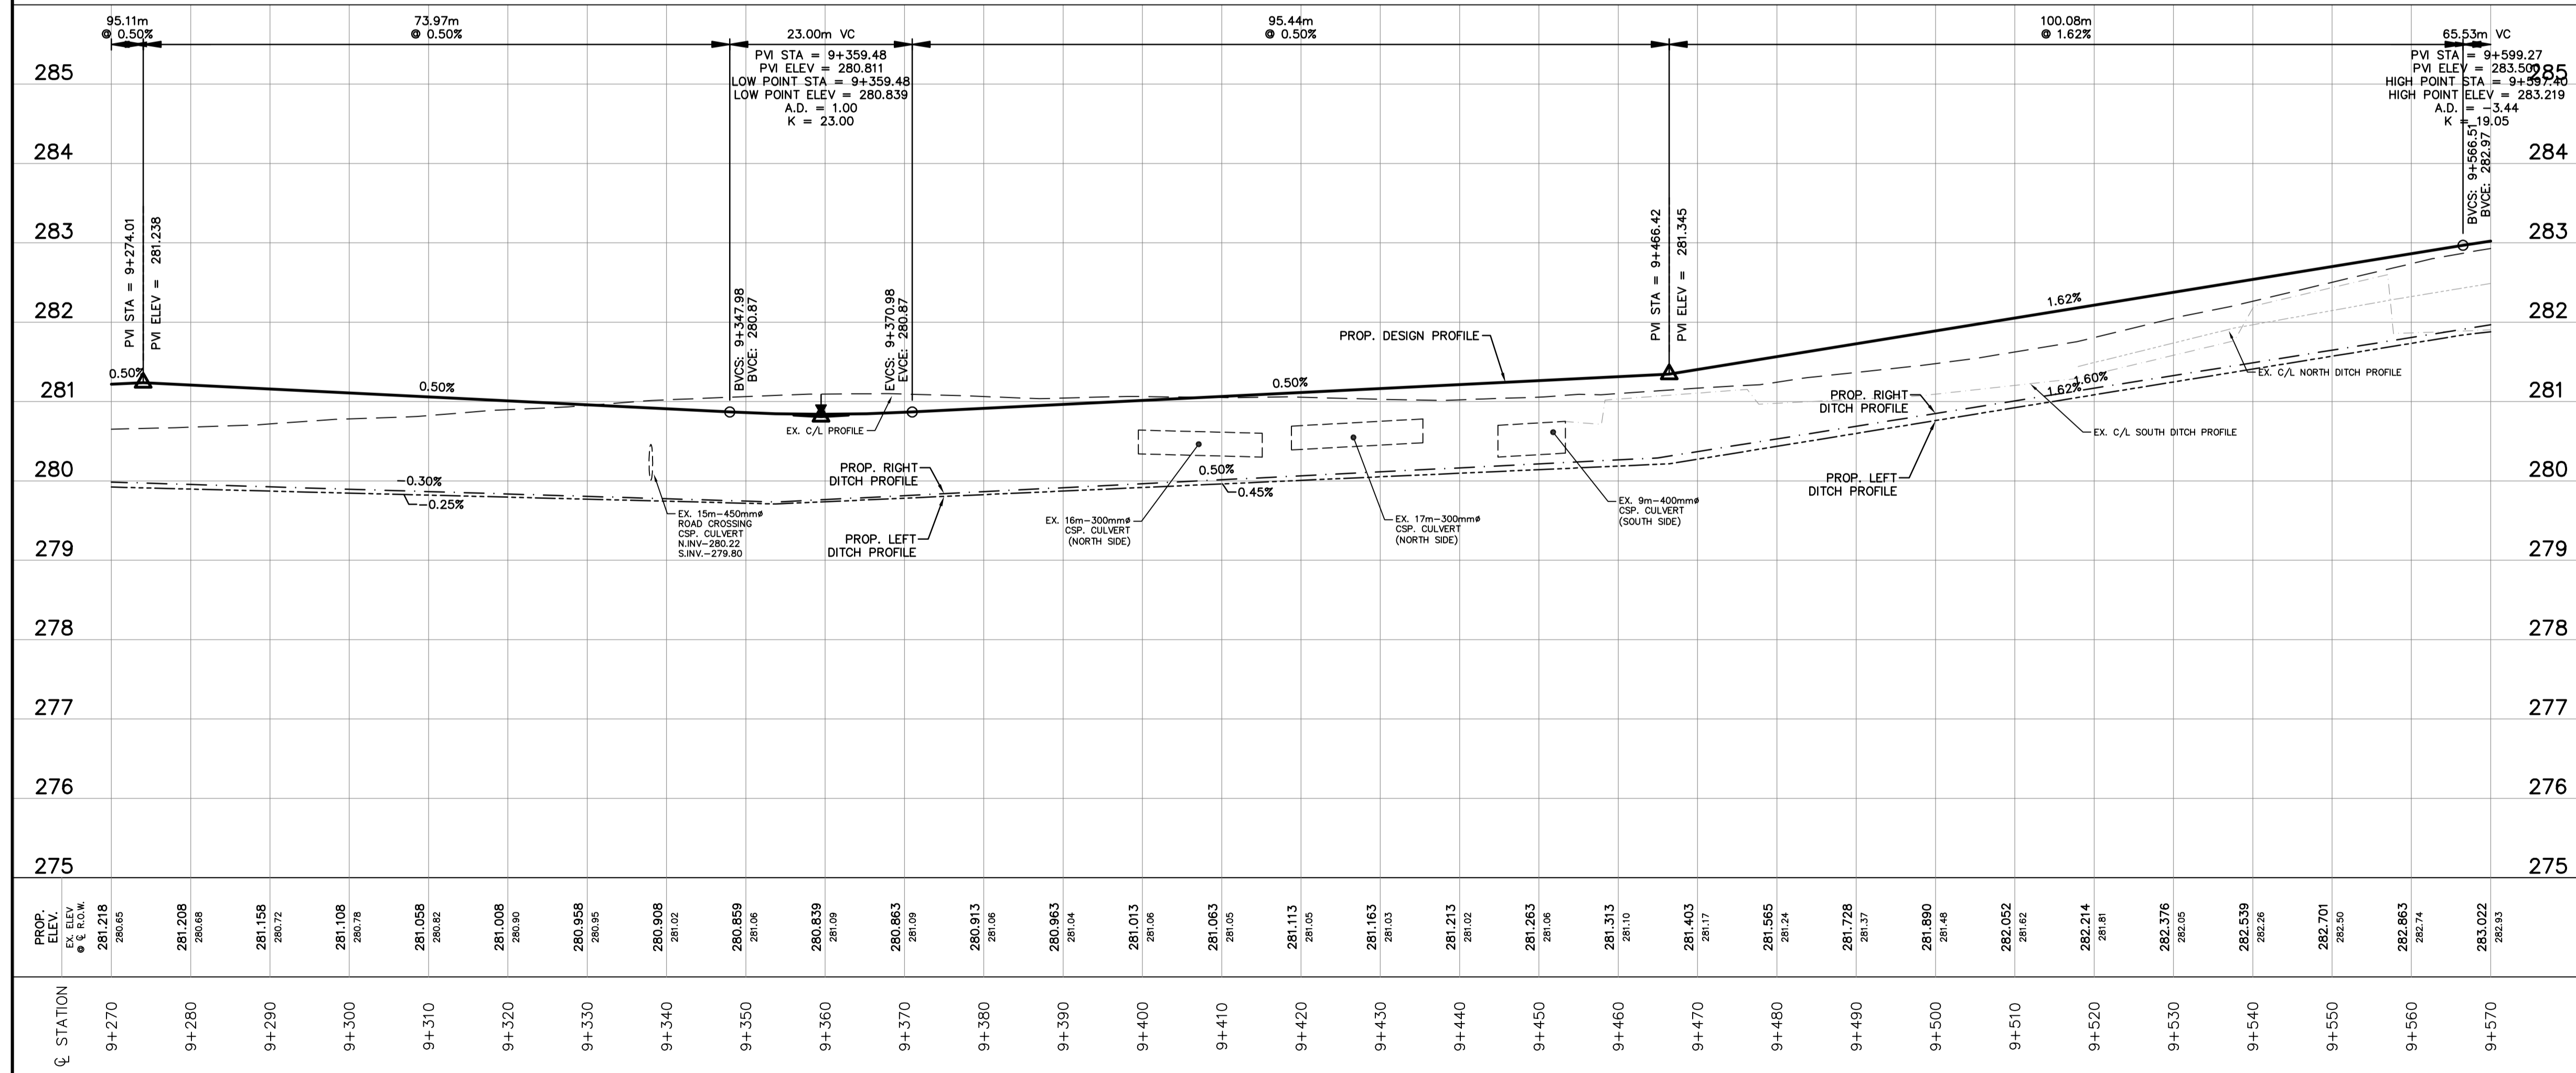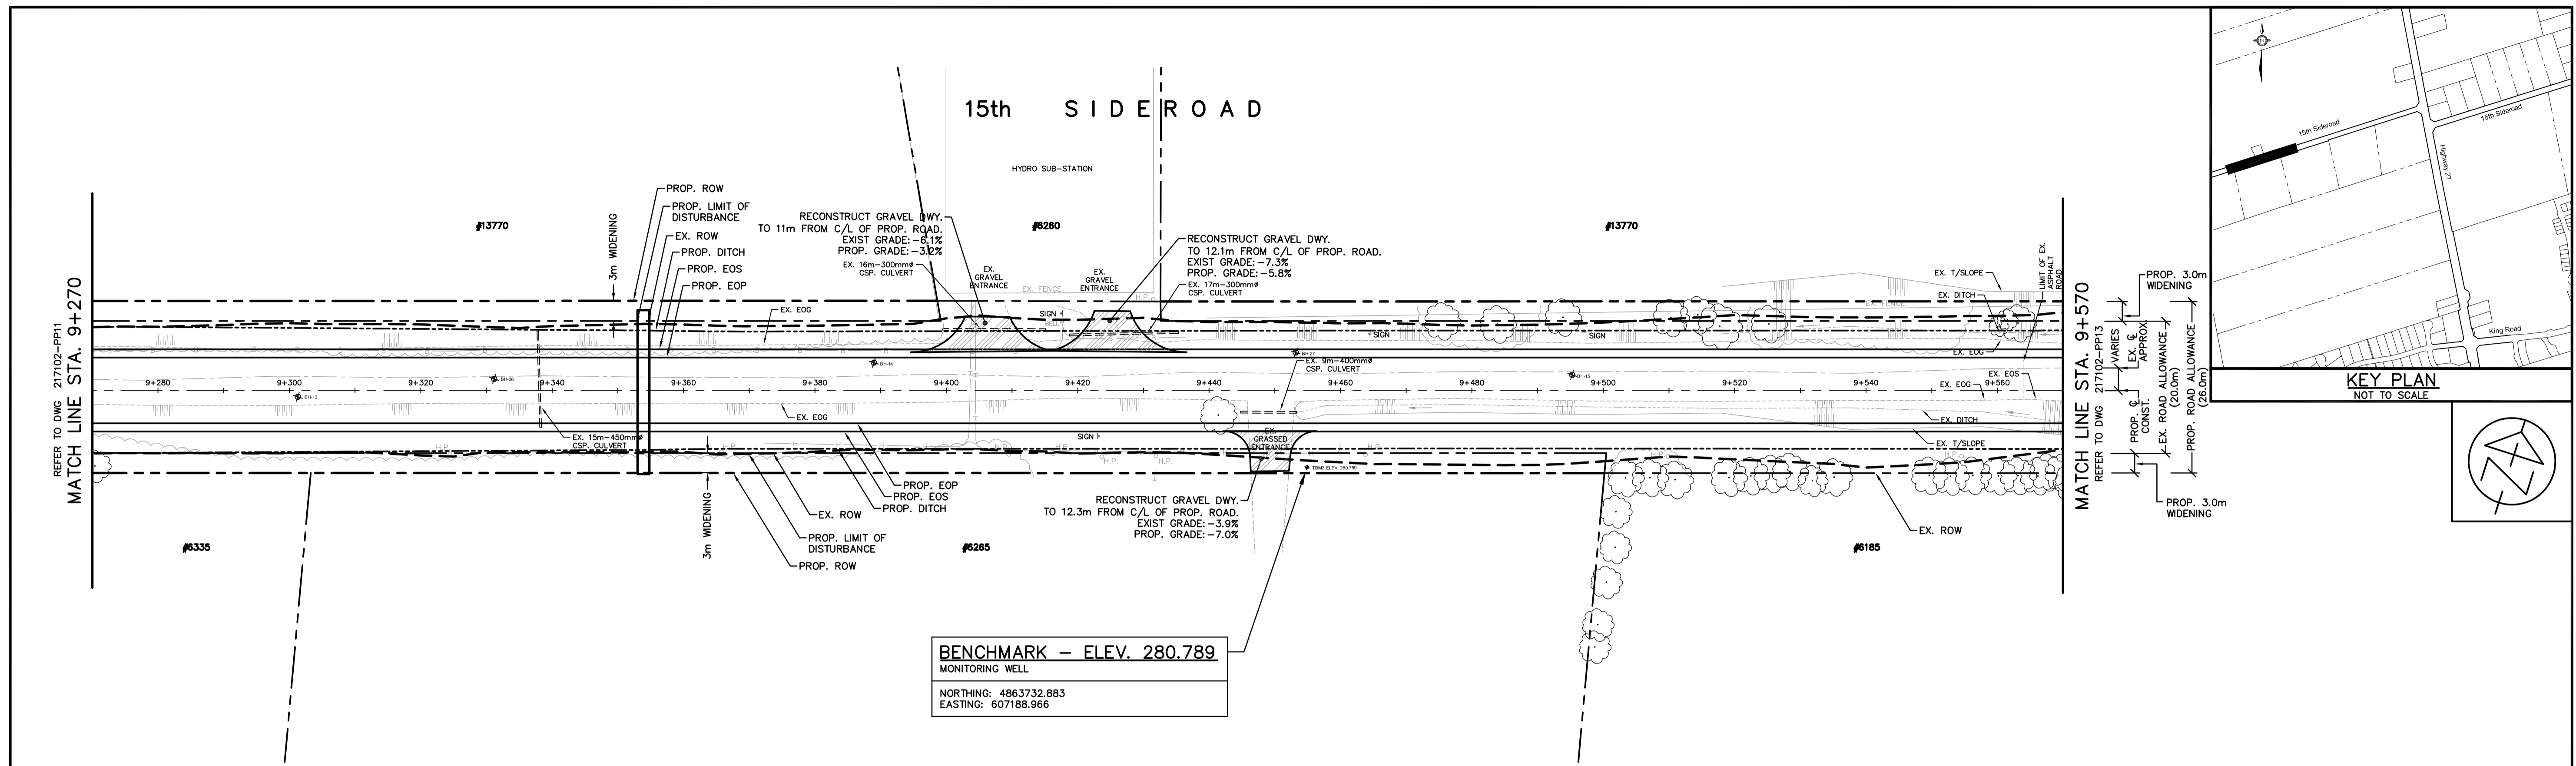

NOTES

CONTRACT DRAWINGS
Contractor must verify all dimensions and be responsible for same. Any discrepancies must be reported to the Engineer before commencing work. Drawings are not to be scaled. Drawings may not be used for any purpose other than that stipulated in the contract agreement between the contractor and the Engineer, without the express written consent of Anley & Associates Limited. Use of these drawings for any other purpose is subject to the following caution.

CAUTION: The information contained in this drawing is solely for the intended recipient. Any copying, distribution or use by others without the express written consent of Anley & Associates Limited is prohibited. The recipient is responsible for confirming the accuracy and completeness of the information with the engineer. The recipient assumes all risks and liabilities associated with the use of the drawings. The recipient will give and hold harmless Anley & Associates Limited from any claims whatsoever associated with or related to the use of the drawings. The recipient will not reuse any portion of the drawings for any future project without the express written permission of Anley & Associates Limited.

NO.	REVISIONS	DATE	INITIAL

Not Valid Unless Signed And Dated

PRELIMINARY

SCALE:	H= 1:500	V= 1:50
DESIGN:	S.J.R.	
DRAWN:	R.A.W.	
CHECKED:	S.L.F.	
DATE:	FEB. 2018	



TOWNSHIP OF KING
15th SIDER ROAD
ROAD RECONSTRUCTION
FROM 10th CONCESSION TO HIGHWAY 27

PLAN & PROFILE
15th SIDER ROAD
STA. 9+270 TO STA. 9+570


Anley CONSULTING ENGINEERS PLANNERS

CONTRACT No. DWG. No. 217102-PP12

15th SIDEROAD

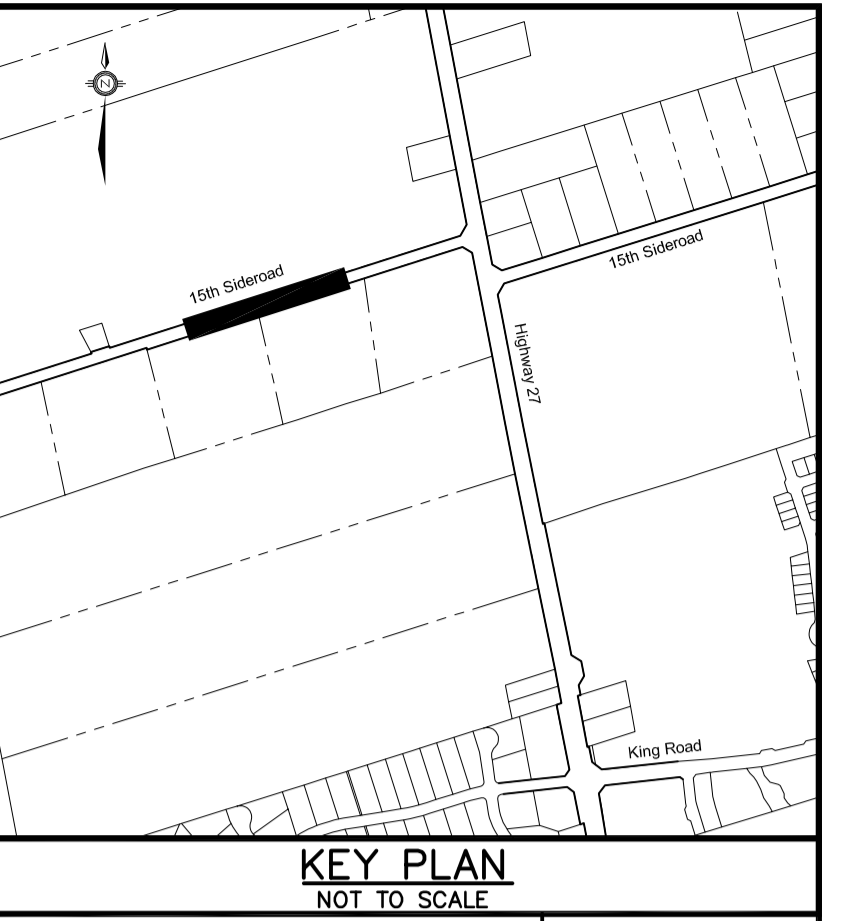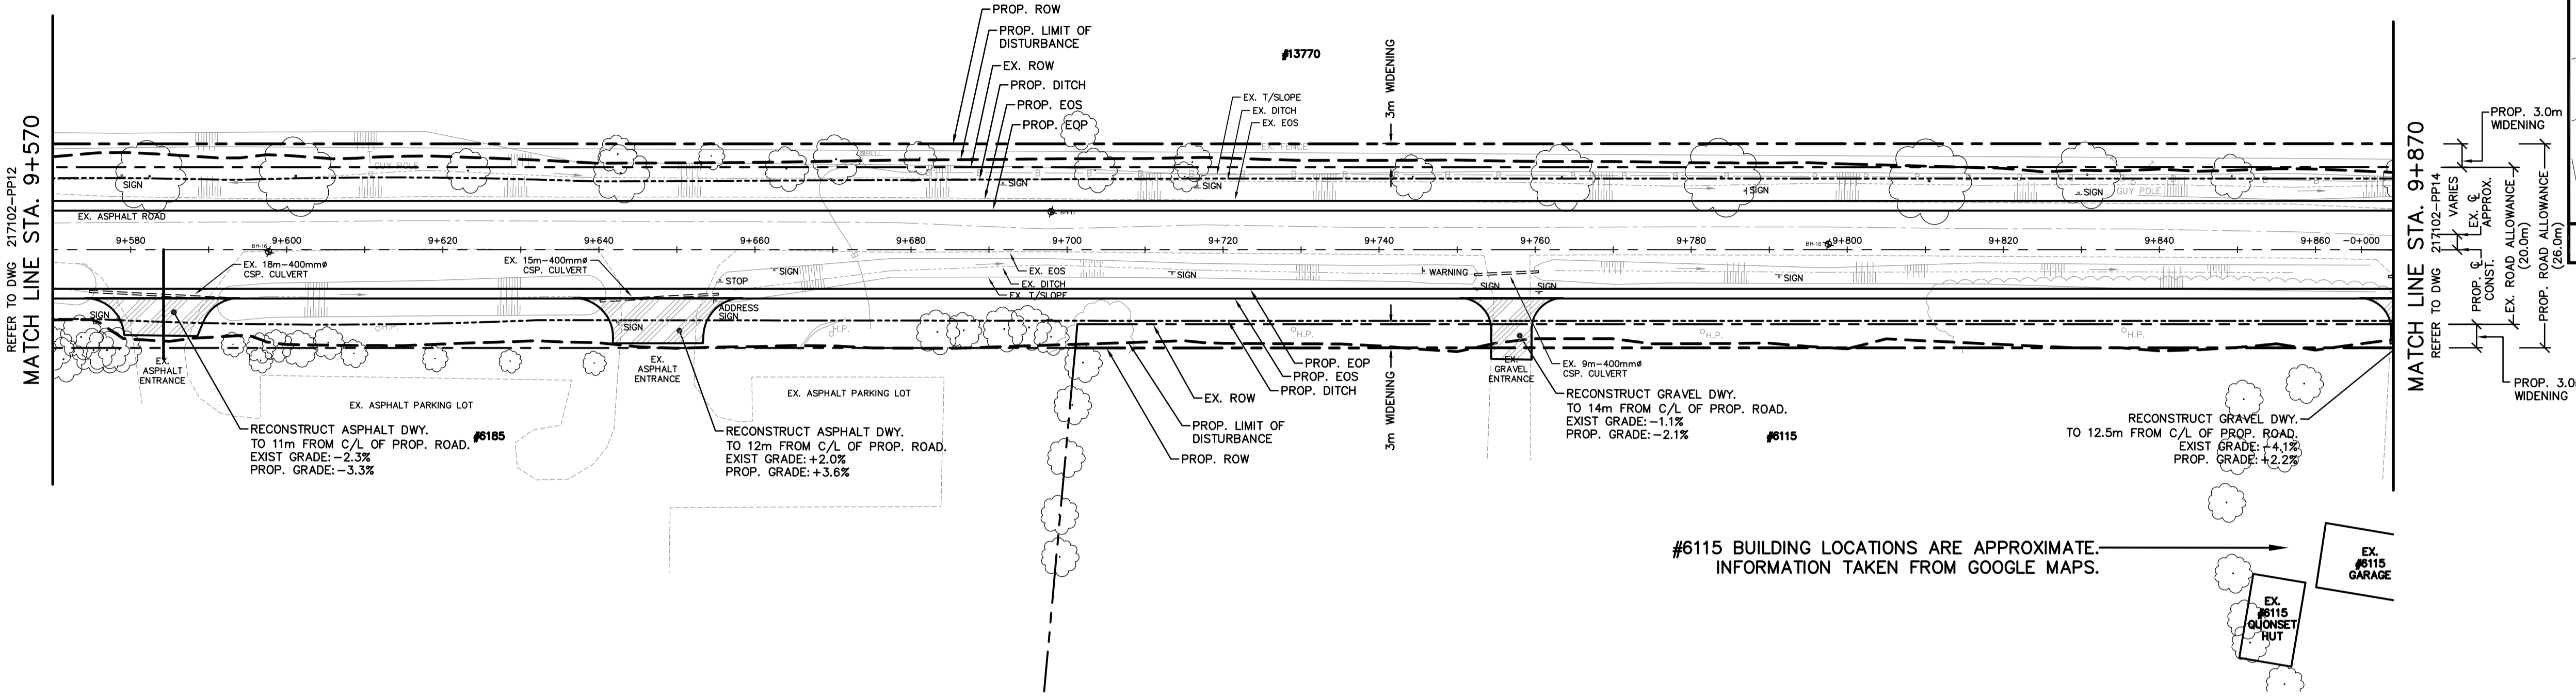

#6115 BUILDING LOCATIONS ARE APPROXIMATE. INFORMATION TAKEN FROM GOOGLE MAPS.

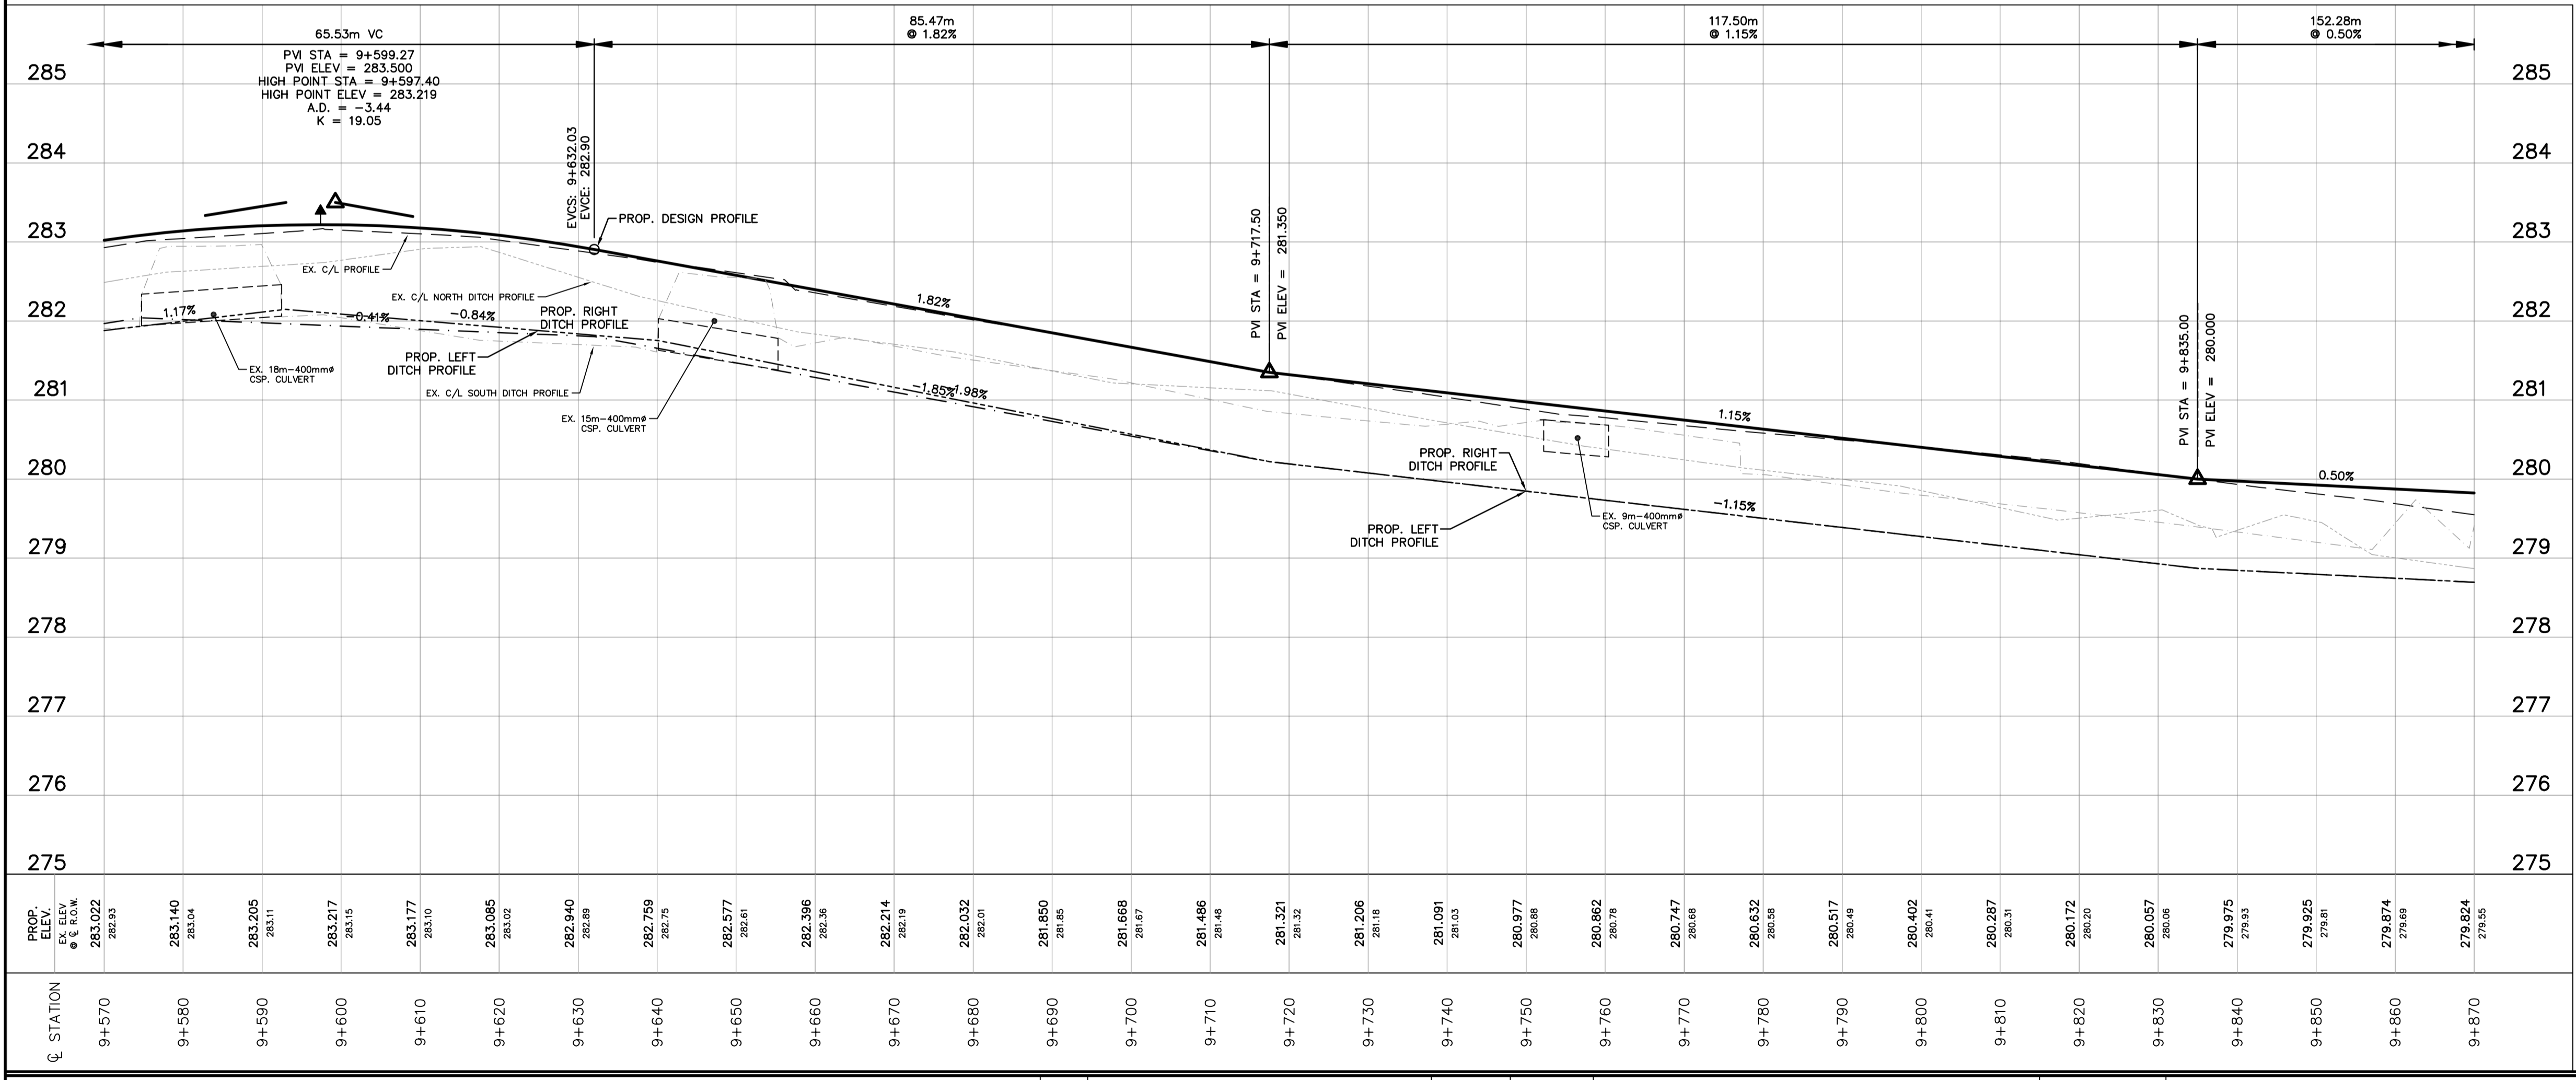

NOTES

CONTRACT DRAWINGS
 Contractor must verify all dimensions and be responsible for same. Any discrepancies must be reported to the Engineer before commencing work. Drawings are not to be scaled. Drawings may not be used for any purpose other than that stipulated in the contract agreement between the owner/client and the Engineer, without the express written consent of Anley & Associates Limited. Use of these drawings by any party for any other purpose is subject to the following caution.

CAUTION: The information contained in this drawing is solely for the intended recipient. Any copying, distribution or use by others without the express written consent of Anley & Associates Limited is prohibited. The recipient is responsible for confirming the accuracy and completeness of the information with the engineer. The recipient assumes all risks and liabilities associated with the use of the drawings. The recipient will give and hold harmless Anley & Associates Limited from any claims whatsoever associated with or related to the use of the drawings. The recipient will not reuse any portion of the drawings for any future project without the express written permission of Anley & Associates Limited.

Plotted by: SRUSSELL on November 26, 2018 at 3:00pm
 File: V:\217102\Drawings\217102-Option-15th Sideroad.dwg Layout: PP13

NO.	REVISIONS	DATE	INITIAL

Not Valid Unless Signed And Dated

PRELIMINARY

SCALE: H= 1:500
 V= 1:50




DESIGN: S.J.R.
 DRAWN: R.A.W.
 CHECKED: S.L.F.
 DATE: FEB. 2018

TOWNSHIP OF KING
 15th SIDEROAD
 ROAD RECONSTRUCTION
 FROM 10th CONCESSION TO HIGHWAY 27

PLAN & PROFILE
 15th SIDEROAD
 STA. 9+570 TO STA. 9+870

CONSULTING ENGINEERS PLANNERS

CONTRACT No. DWG. No. 217102-PP13

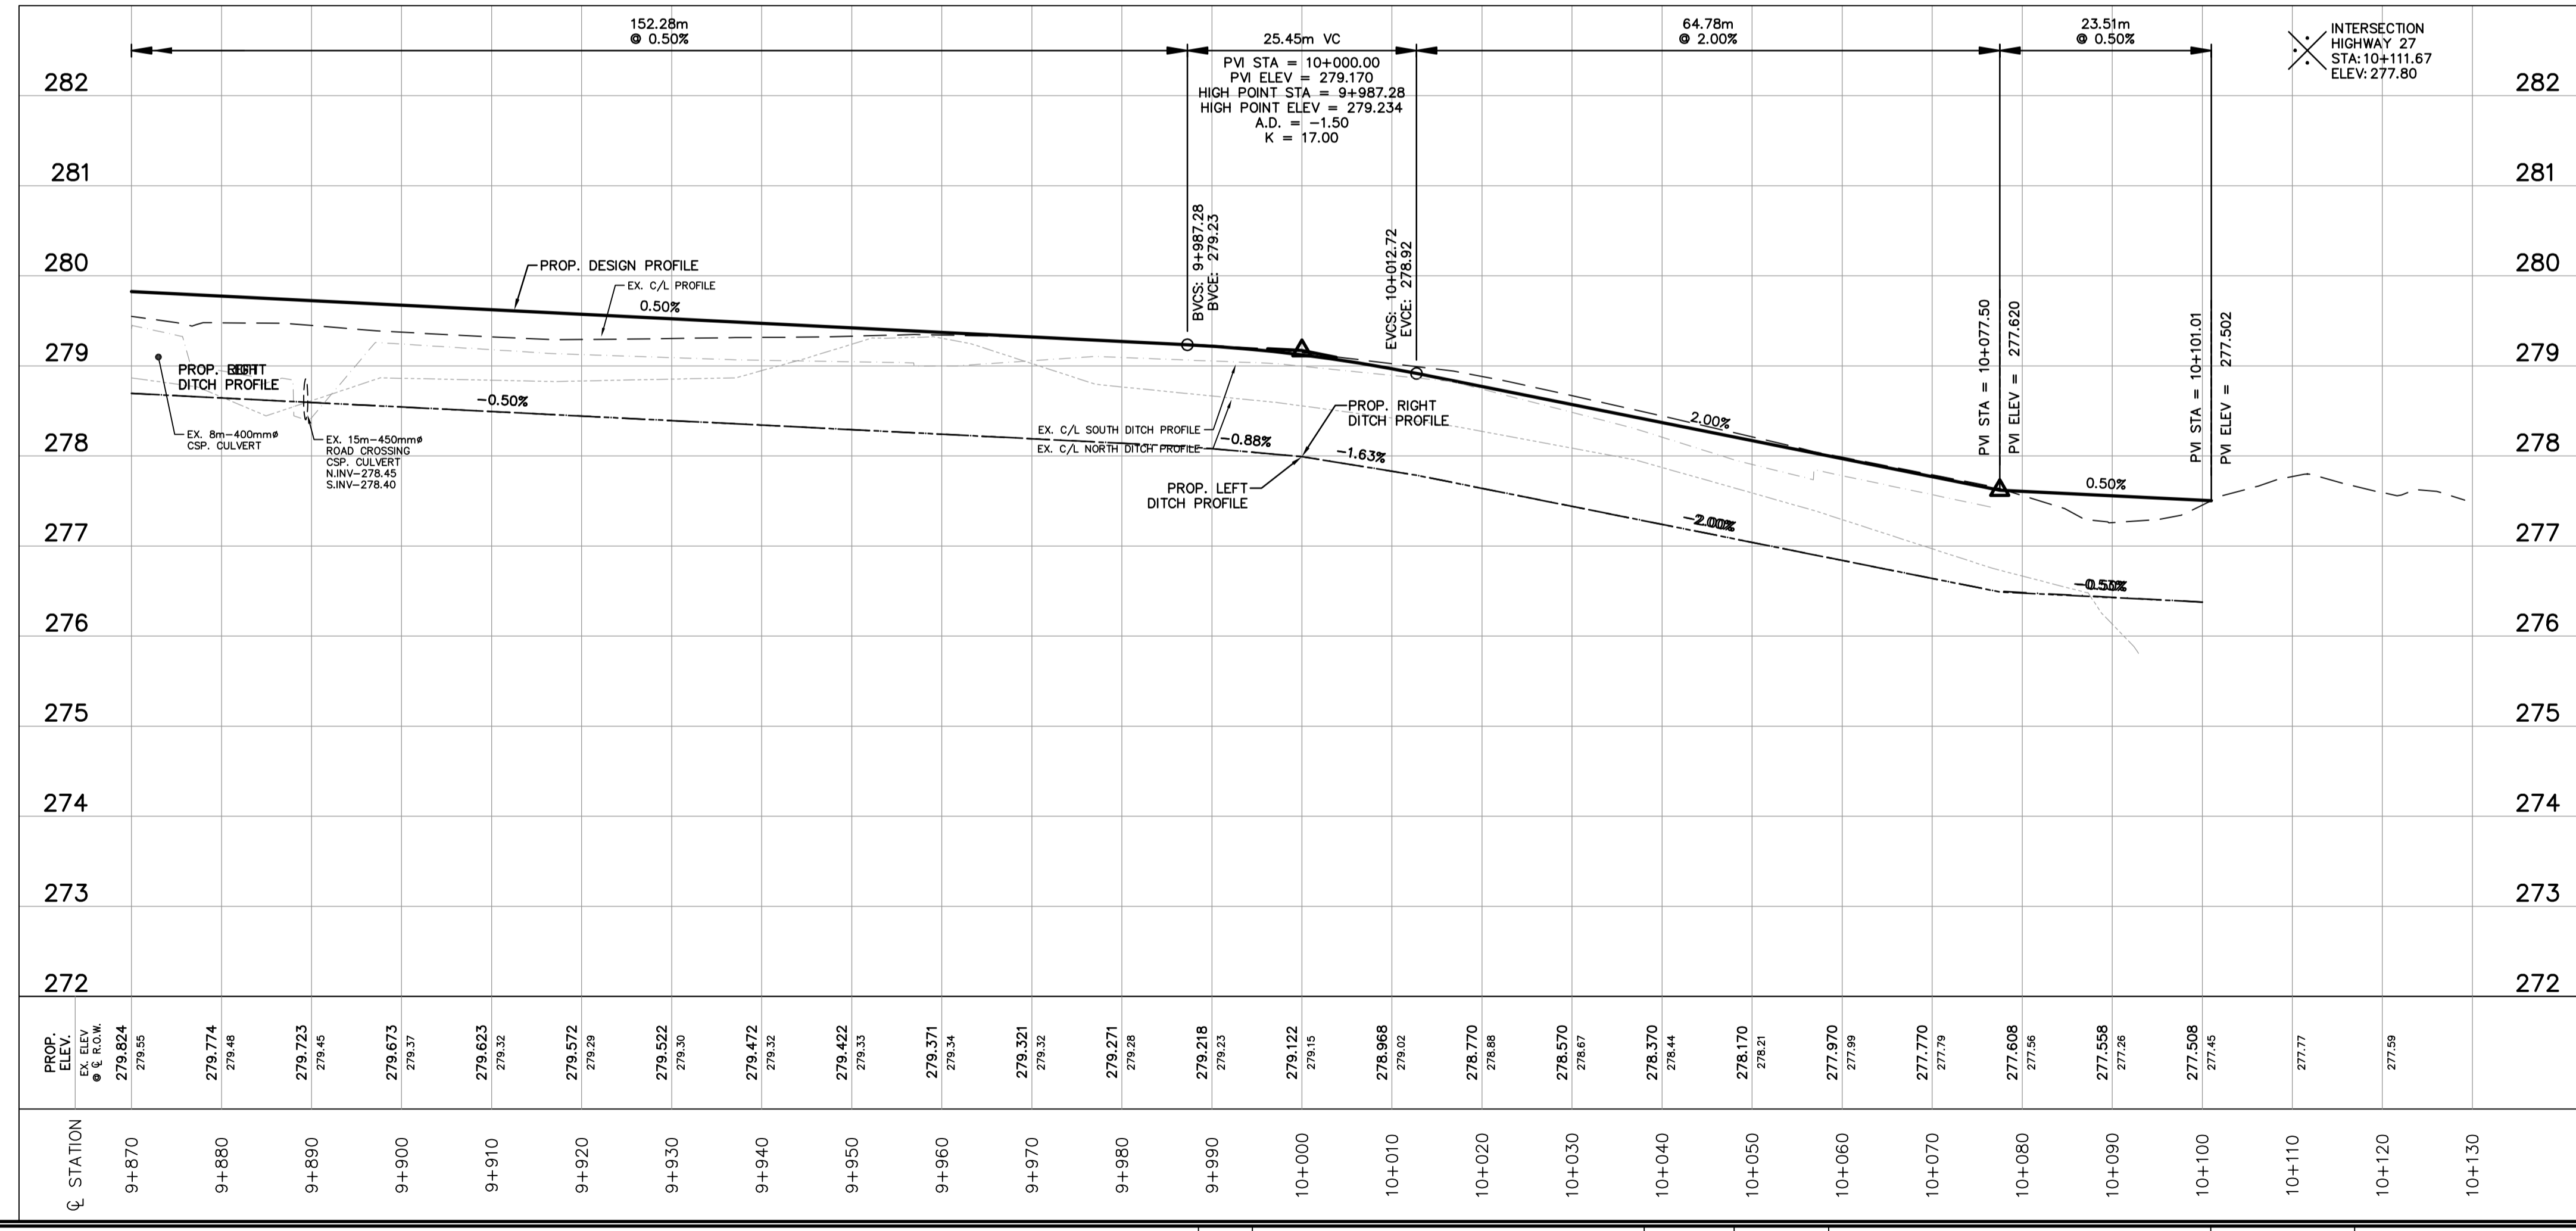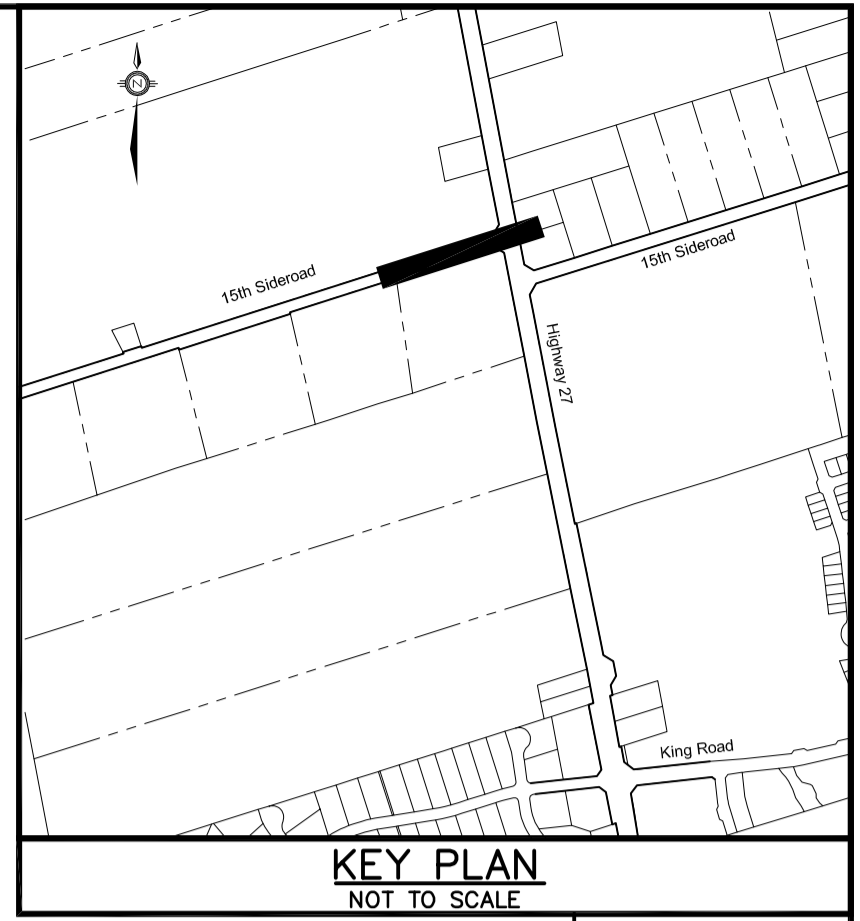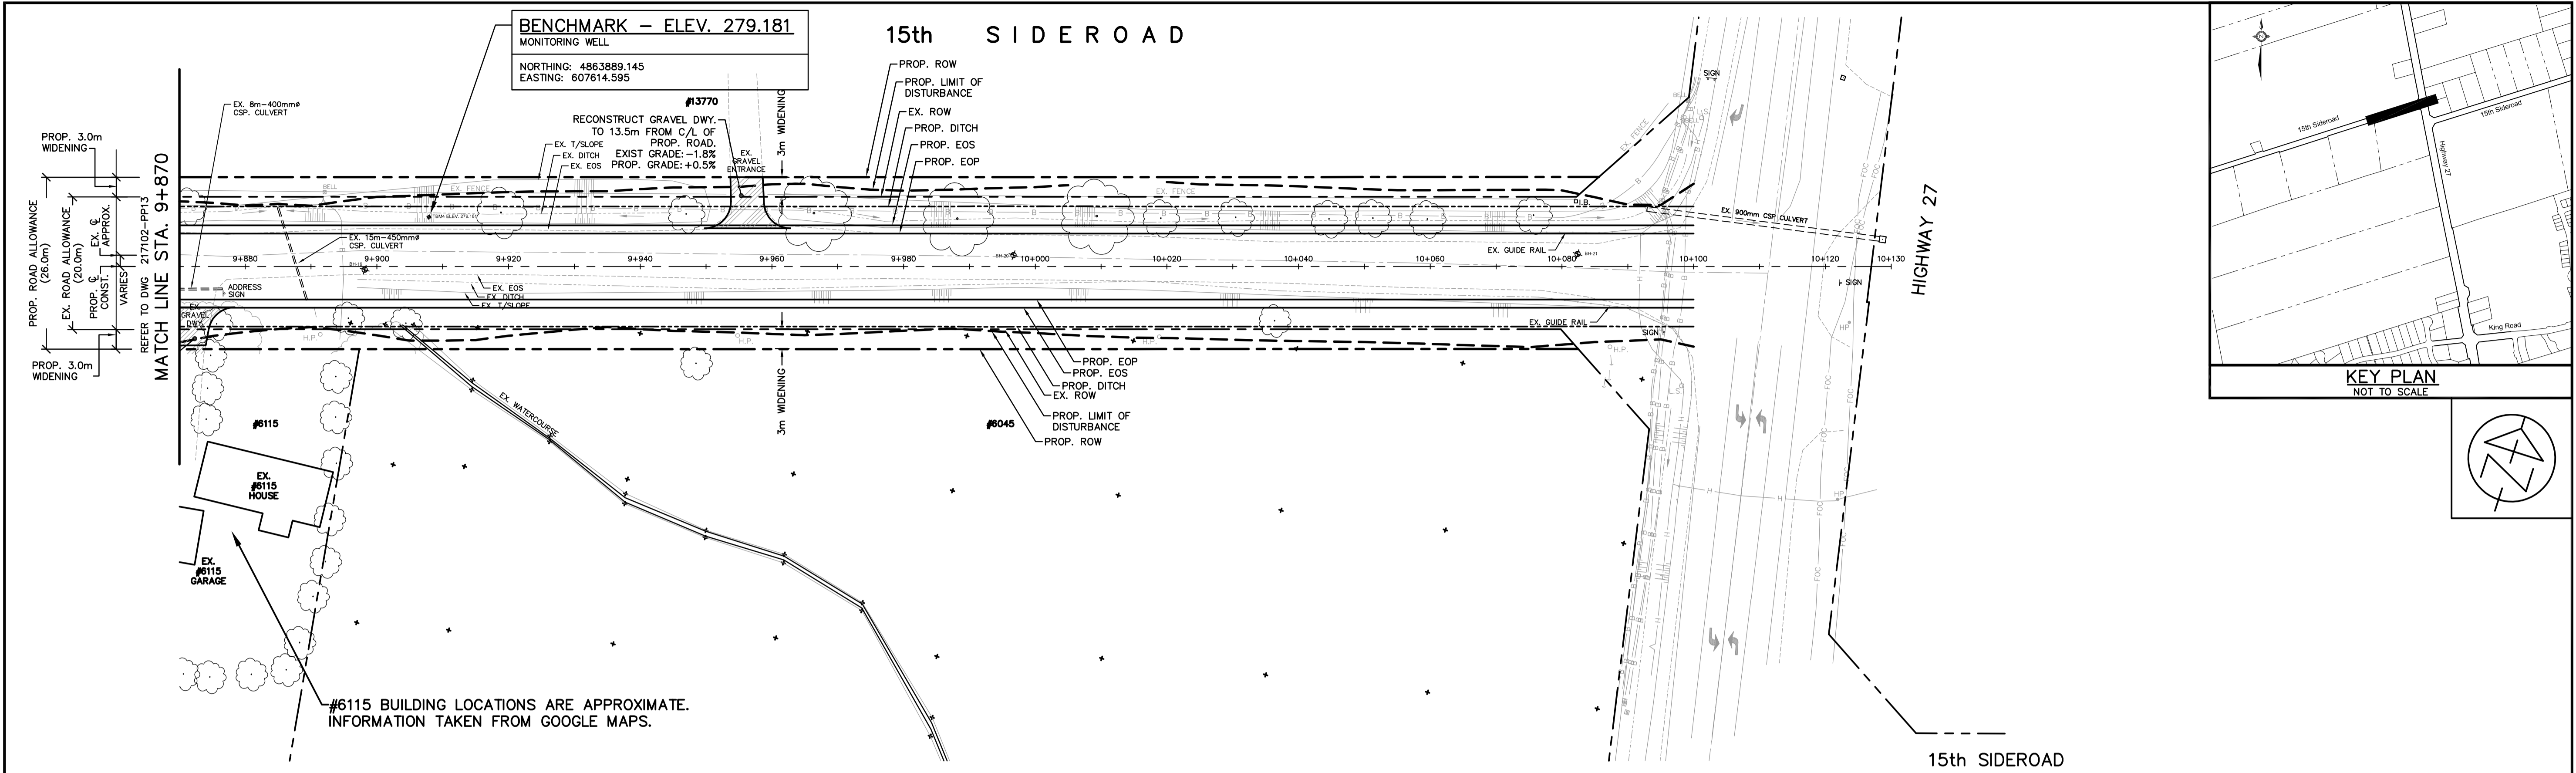

NOTES

CONTRACT DRAWINGS
 Contractor must verify all dimensions and be responsible for signs. Any discrepancies must be reported to the Engineer before commencing work. Drawings are not to be scaled. Drawings may not be used for any purpose other than that stipulated in the contract agreement between the owner/client and the Engineer, without the express written consent of Anley & Associates Limited. Use of these drawings for any party for any other purpose is subject to the following caution.

CAUTION: The information contained in this drawing is solely for the intended recipient. Any copying, distribution or use by others without the express written consent of Anley & Associates Limited is prohibited. The recipient is responsible for confirming the accuracy and completeness of the information with the engineer. The recipient assumes all risks and liabilities associated with the use of the drawings. The recipient will give and hold harmless Anley & Associates Limited from any claims whatsoever associated with or related to the use of the drawings. The recipient will not reuse any portion of the drawings for any future project without the express written permission of Anley & Associates Limited.

Not Valid Unless Signed And Dated

H= 1:500 SCALE: TOWNSHIP OF KING
 V= 1:50 15th SIDEROAD
 ROAD RECONSTRUCTION
 FROM 10th CONCESSION TO HIGHWAY 27

PRELIMINARY

S.J.R.DESIGN: R.A.W.DRAWN: PLAN & PROFILE
 15th SIDEROAD
 STA. 9+870 TO STA. 10+130




CHECKED: S.L.F. DATE: FEB. 2018

PLANNERS

CONTRACT No. DWG. No. 217102-PP14

NO.	REVISIONS	DATE	INITIAL

Plotted by: SRUSSELL on November 26, 2018 at 2:59pm
 File: V:\217102\Drawings\217102-Option-15th Sideroad.dwg Layout: PP14

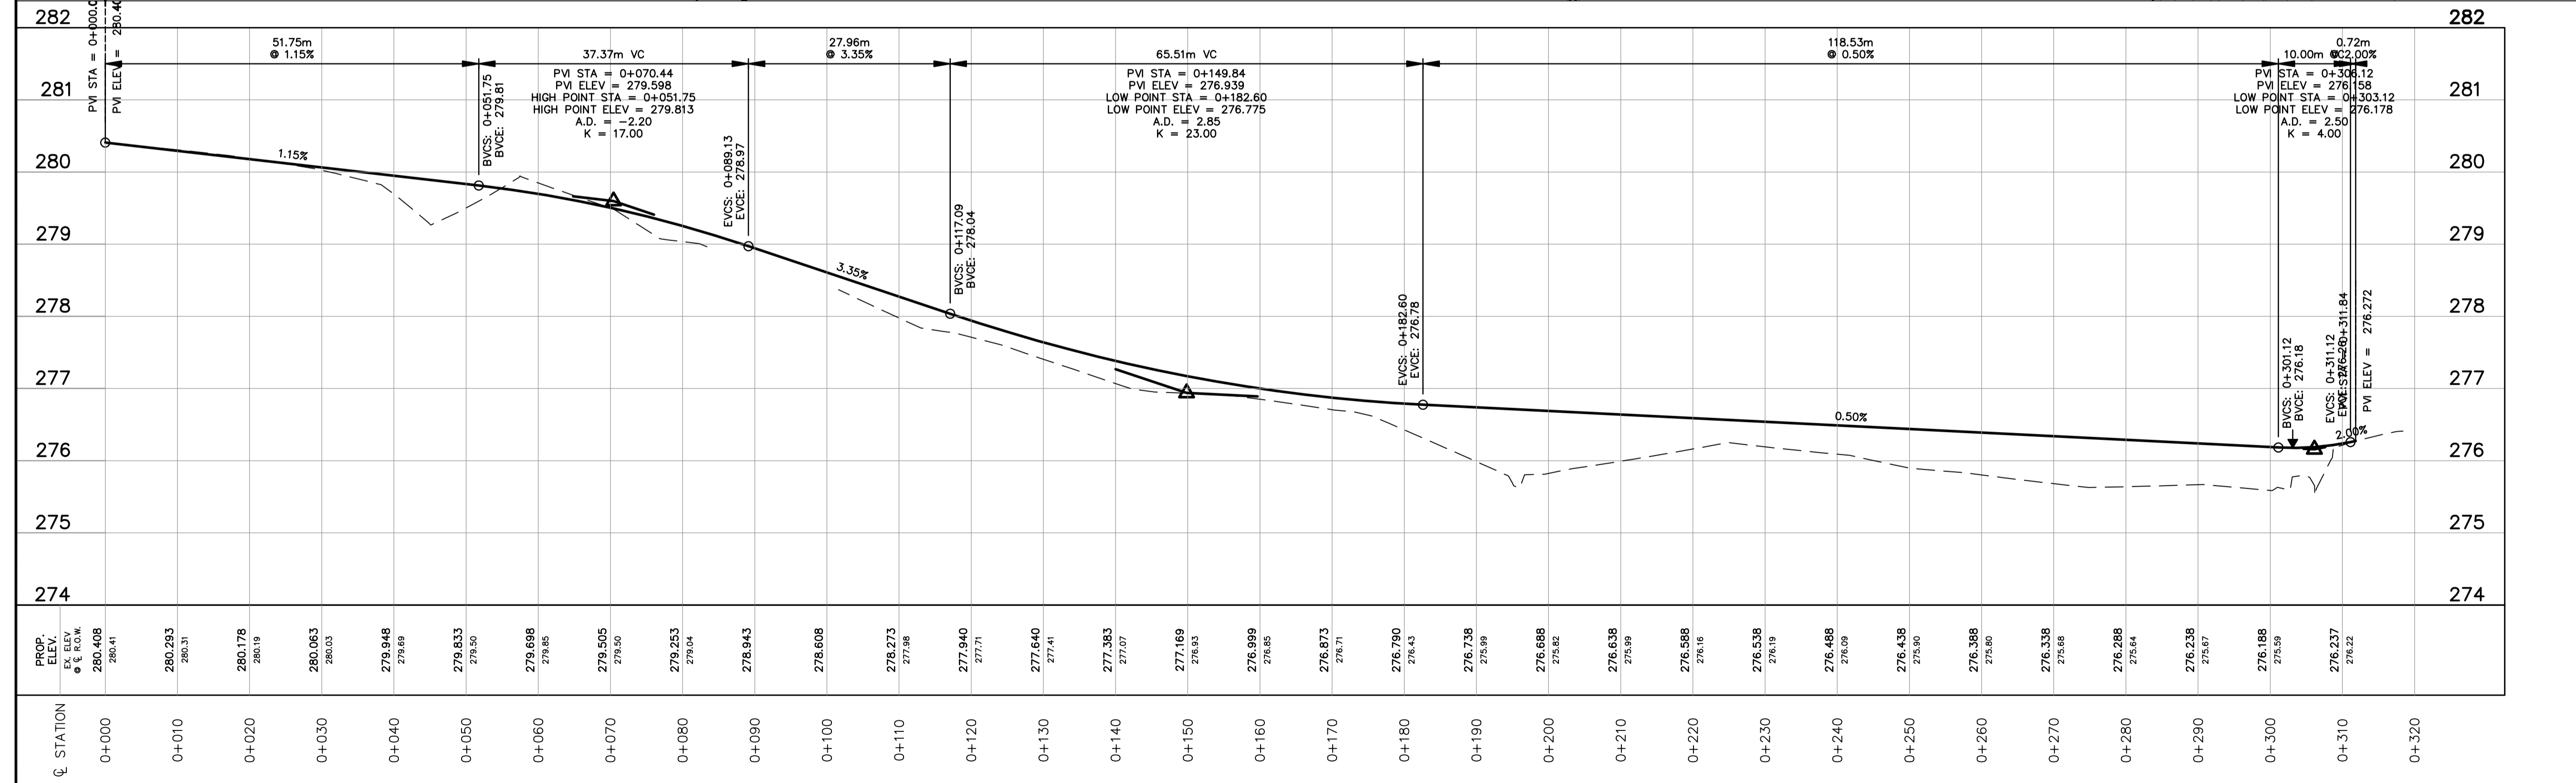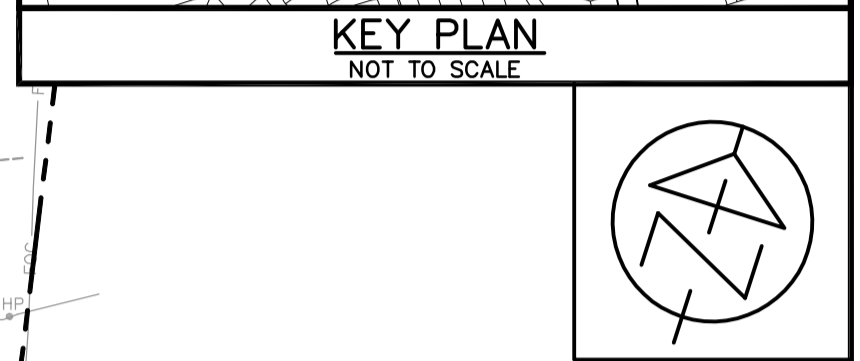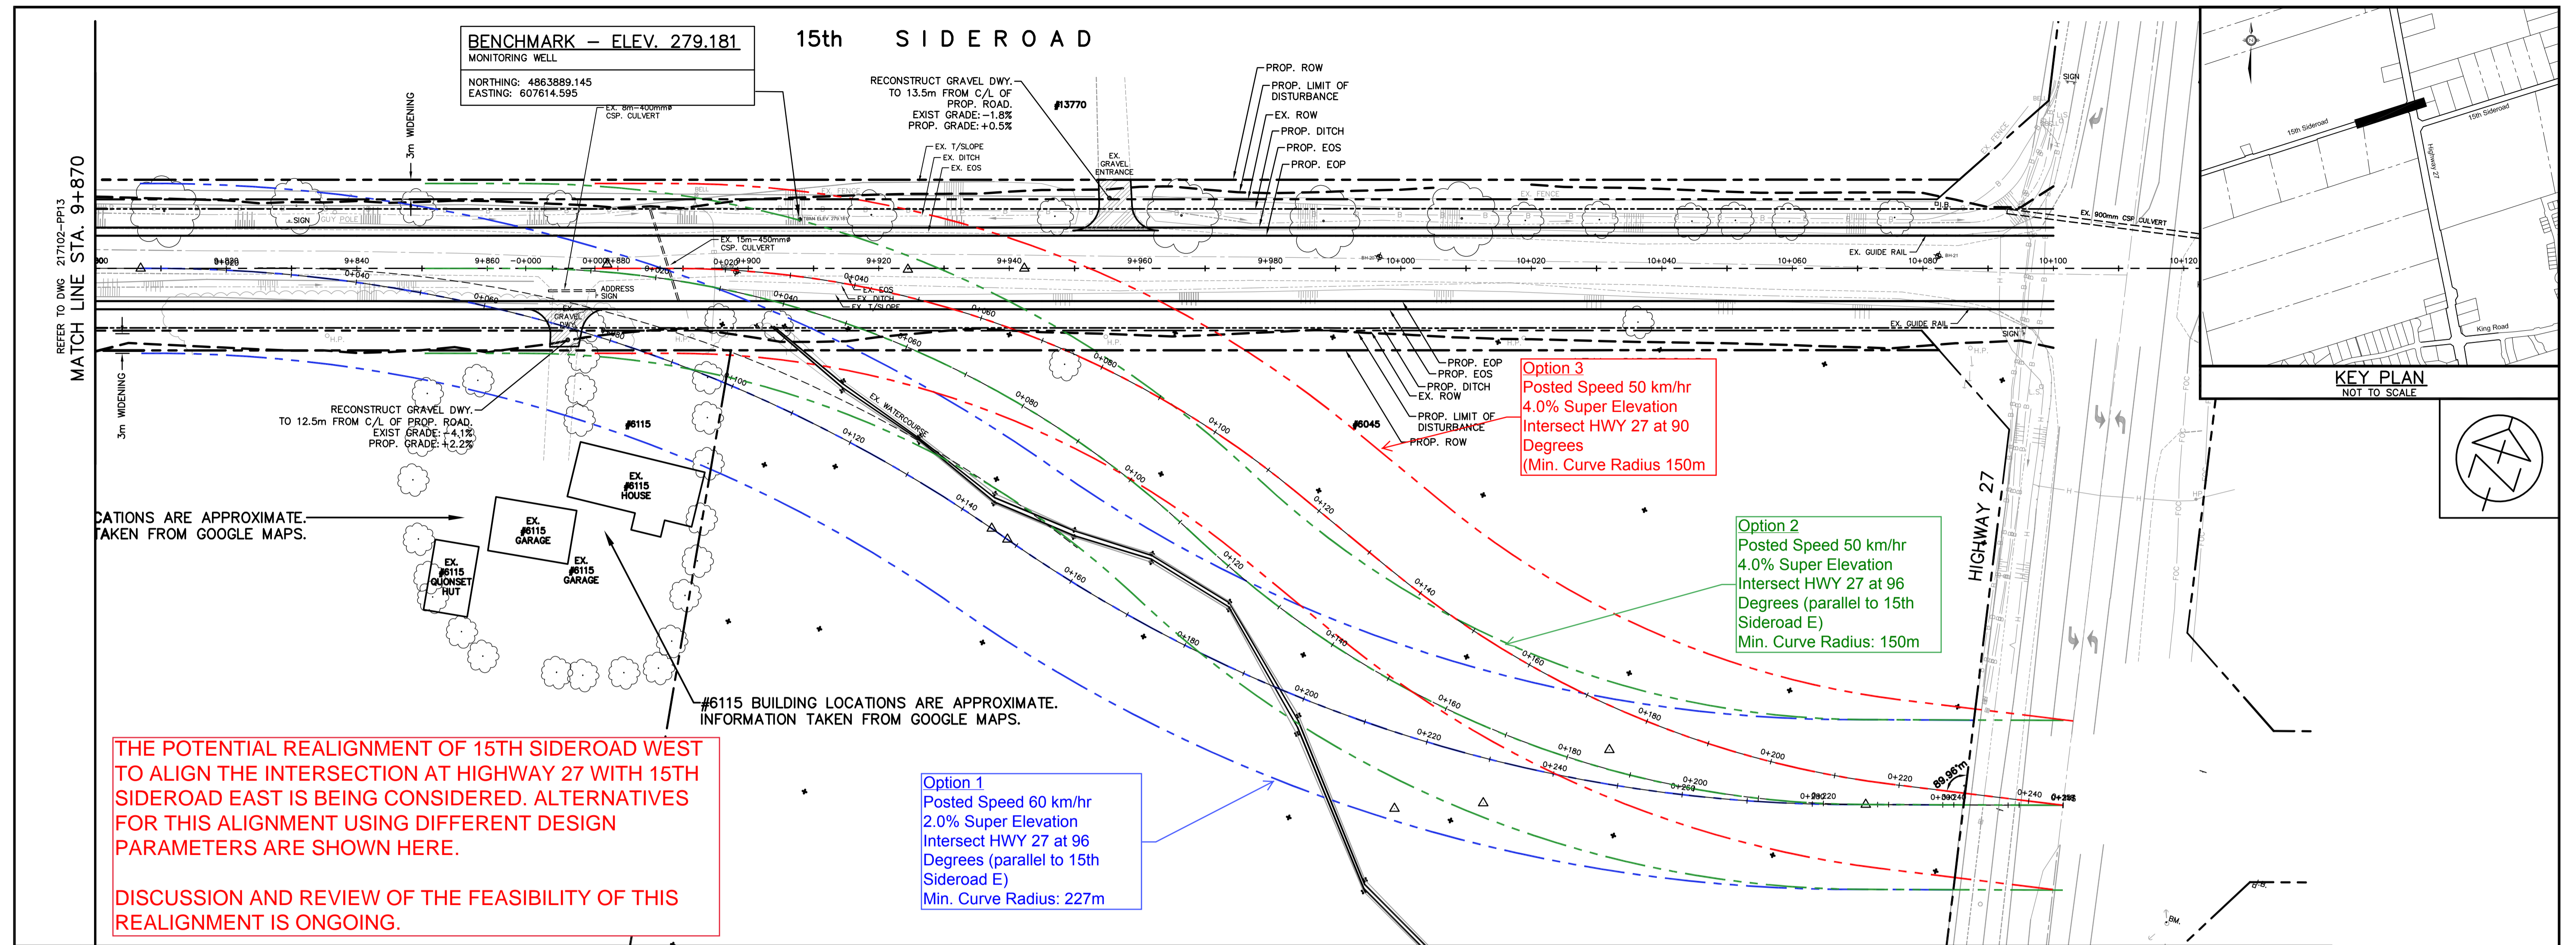

NOTES

CONTRACT DRAWINGS
Contractor must verify all dimensions and be responsible for same. Any discrepancies must be reported to the Engineer before commencing work. Drawings are not to be scaled. Drawings may not be used for any purpose other than that stipulated in the contract agreement between the owner/client and the Engineer, without the express written consent of Anley & Associates Limited. Use of these drawings for any other purpose is subject to the following caution:

CAUTION: The information contained in this drawing is solely for the intended recipient. Any copying, distribution or use by others without the express written consent of Anley & Associates Limited is prohibited. The recipient is responsible for confirming the accuracy and completeness of the information with the engineer. The recipient assumes all risks and liabilities associated with the use of the drawings. The recipient will give and hold harmless Anley & Associates Limited from any claims whatsoever associated with or related to the use of the drawings. The recipient will not reuse any portion of the drawings for any future project without the express written permission of Anley & Associates Limited.

Not Valid Unless Signed And Dated

PRELIMINARY

SCALE: H= 1:500
V= 1:50

DESIGN: S.J.R.
DRAWN: R.A.W.
CHECKED: S.L.F.
DATE: FEB. 2018

TOWNSHIP OF KING
15th SIDEROAD
ROAD RECONSTRUCTION
FROM 10th CONCESSION TO HIGHWAY 27

POTENTIAL REALIGNMENT OF 15TH SIDEROAD WEST TO ALIGN WITH 15TH SIDEROAD EST
STA. 9+870 TO STA. 10+130

Anley GROUP CONSULTING ENGINEERS PLANNERS

CONTRACT No. DWG. No. 217102-PP14A

NO.	REVISIONS	DATE	INITIAL